

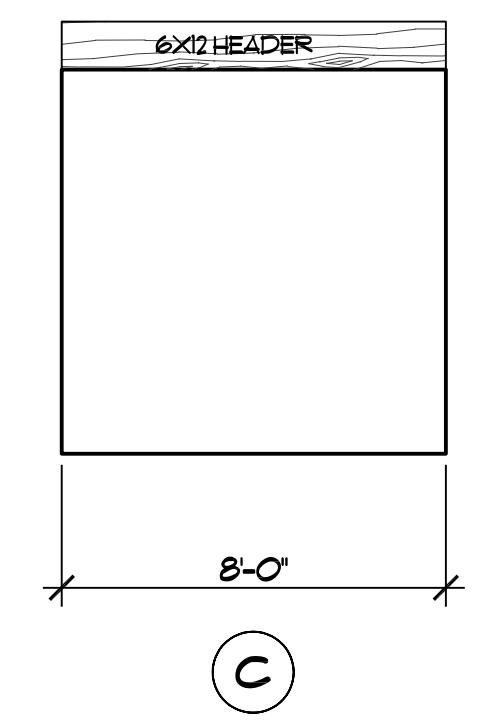
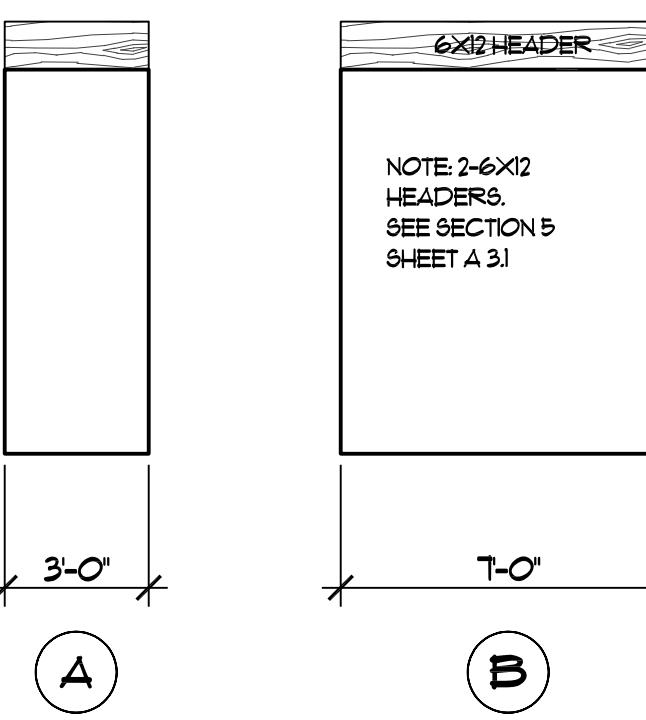



4 HEADER DETAIL

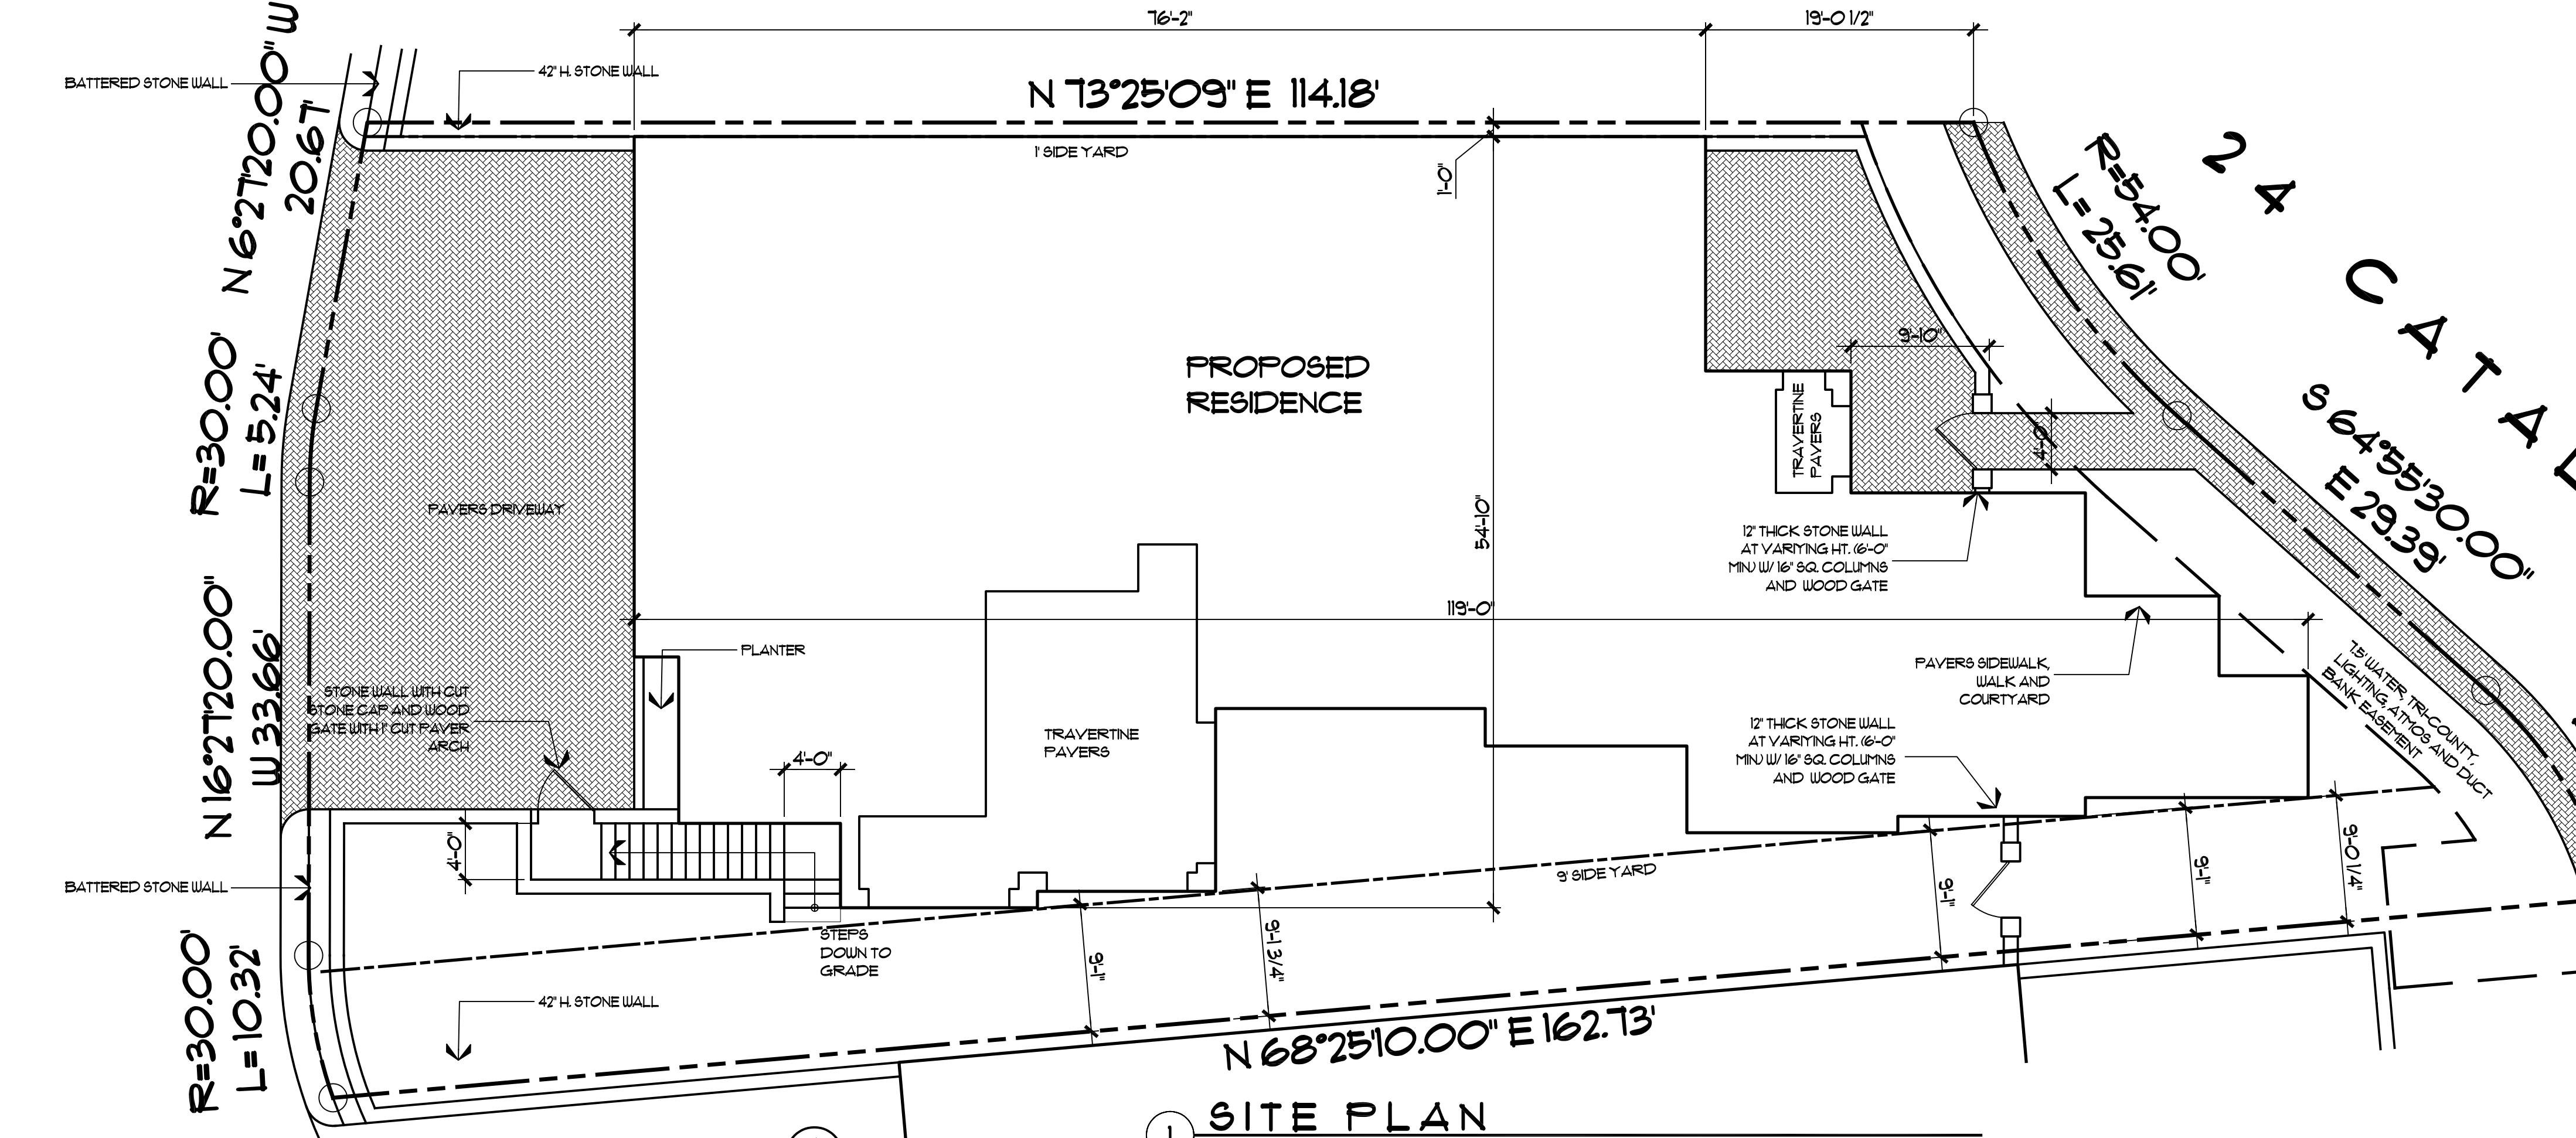

5 JAMB DETAIL

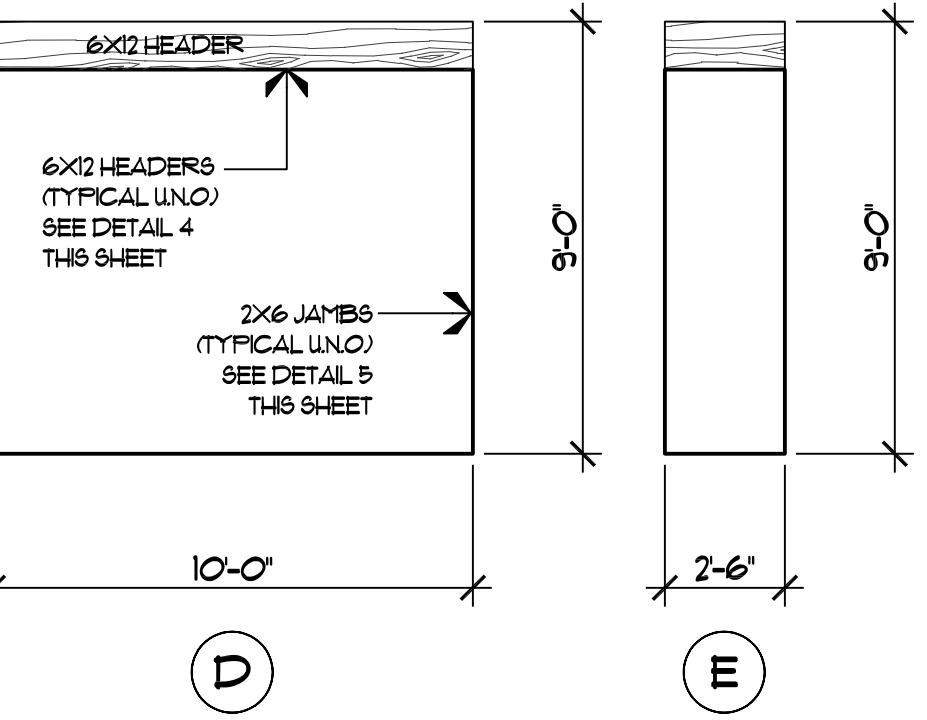


3 INTERIOR OPENING ELEVATIONS

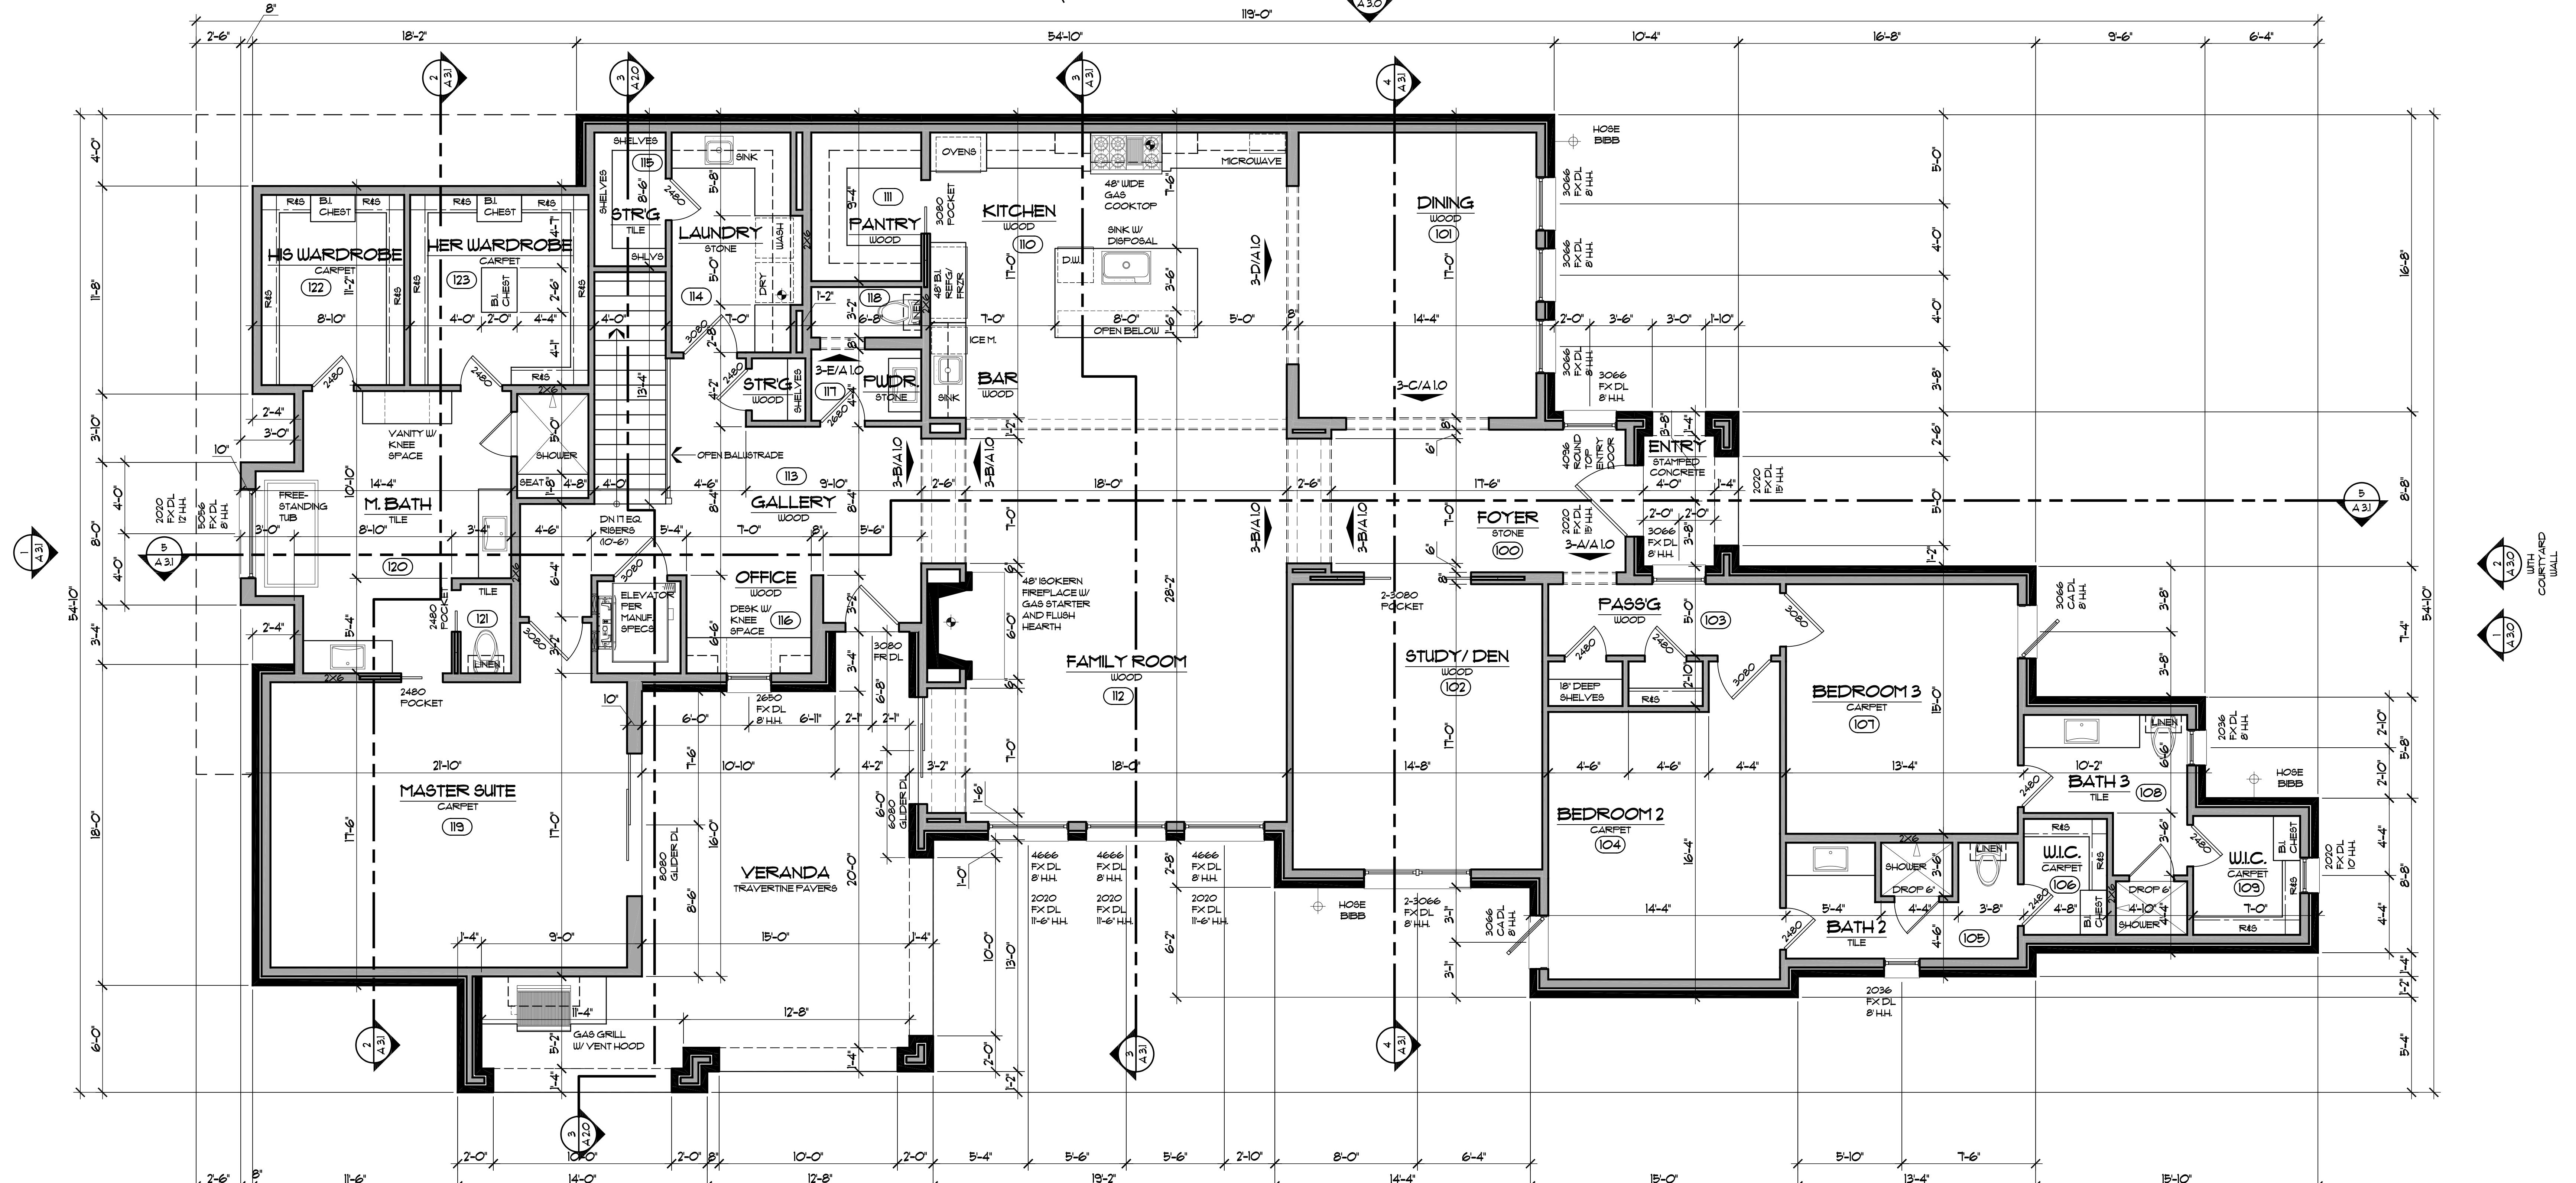

2 MAIN LEVEL FLOOR PLAN

MARCH 12, 2021

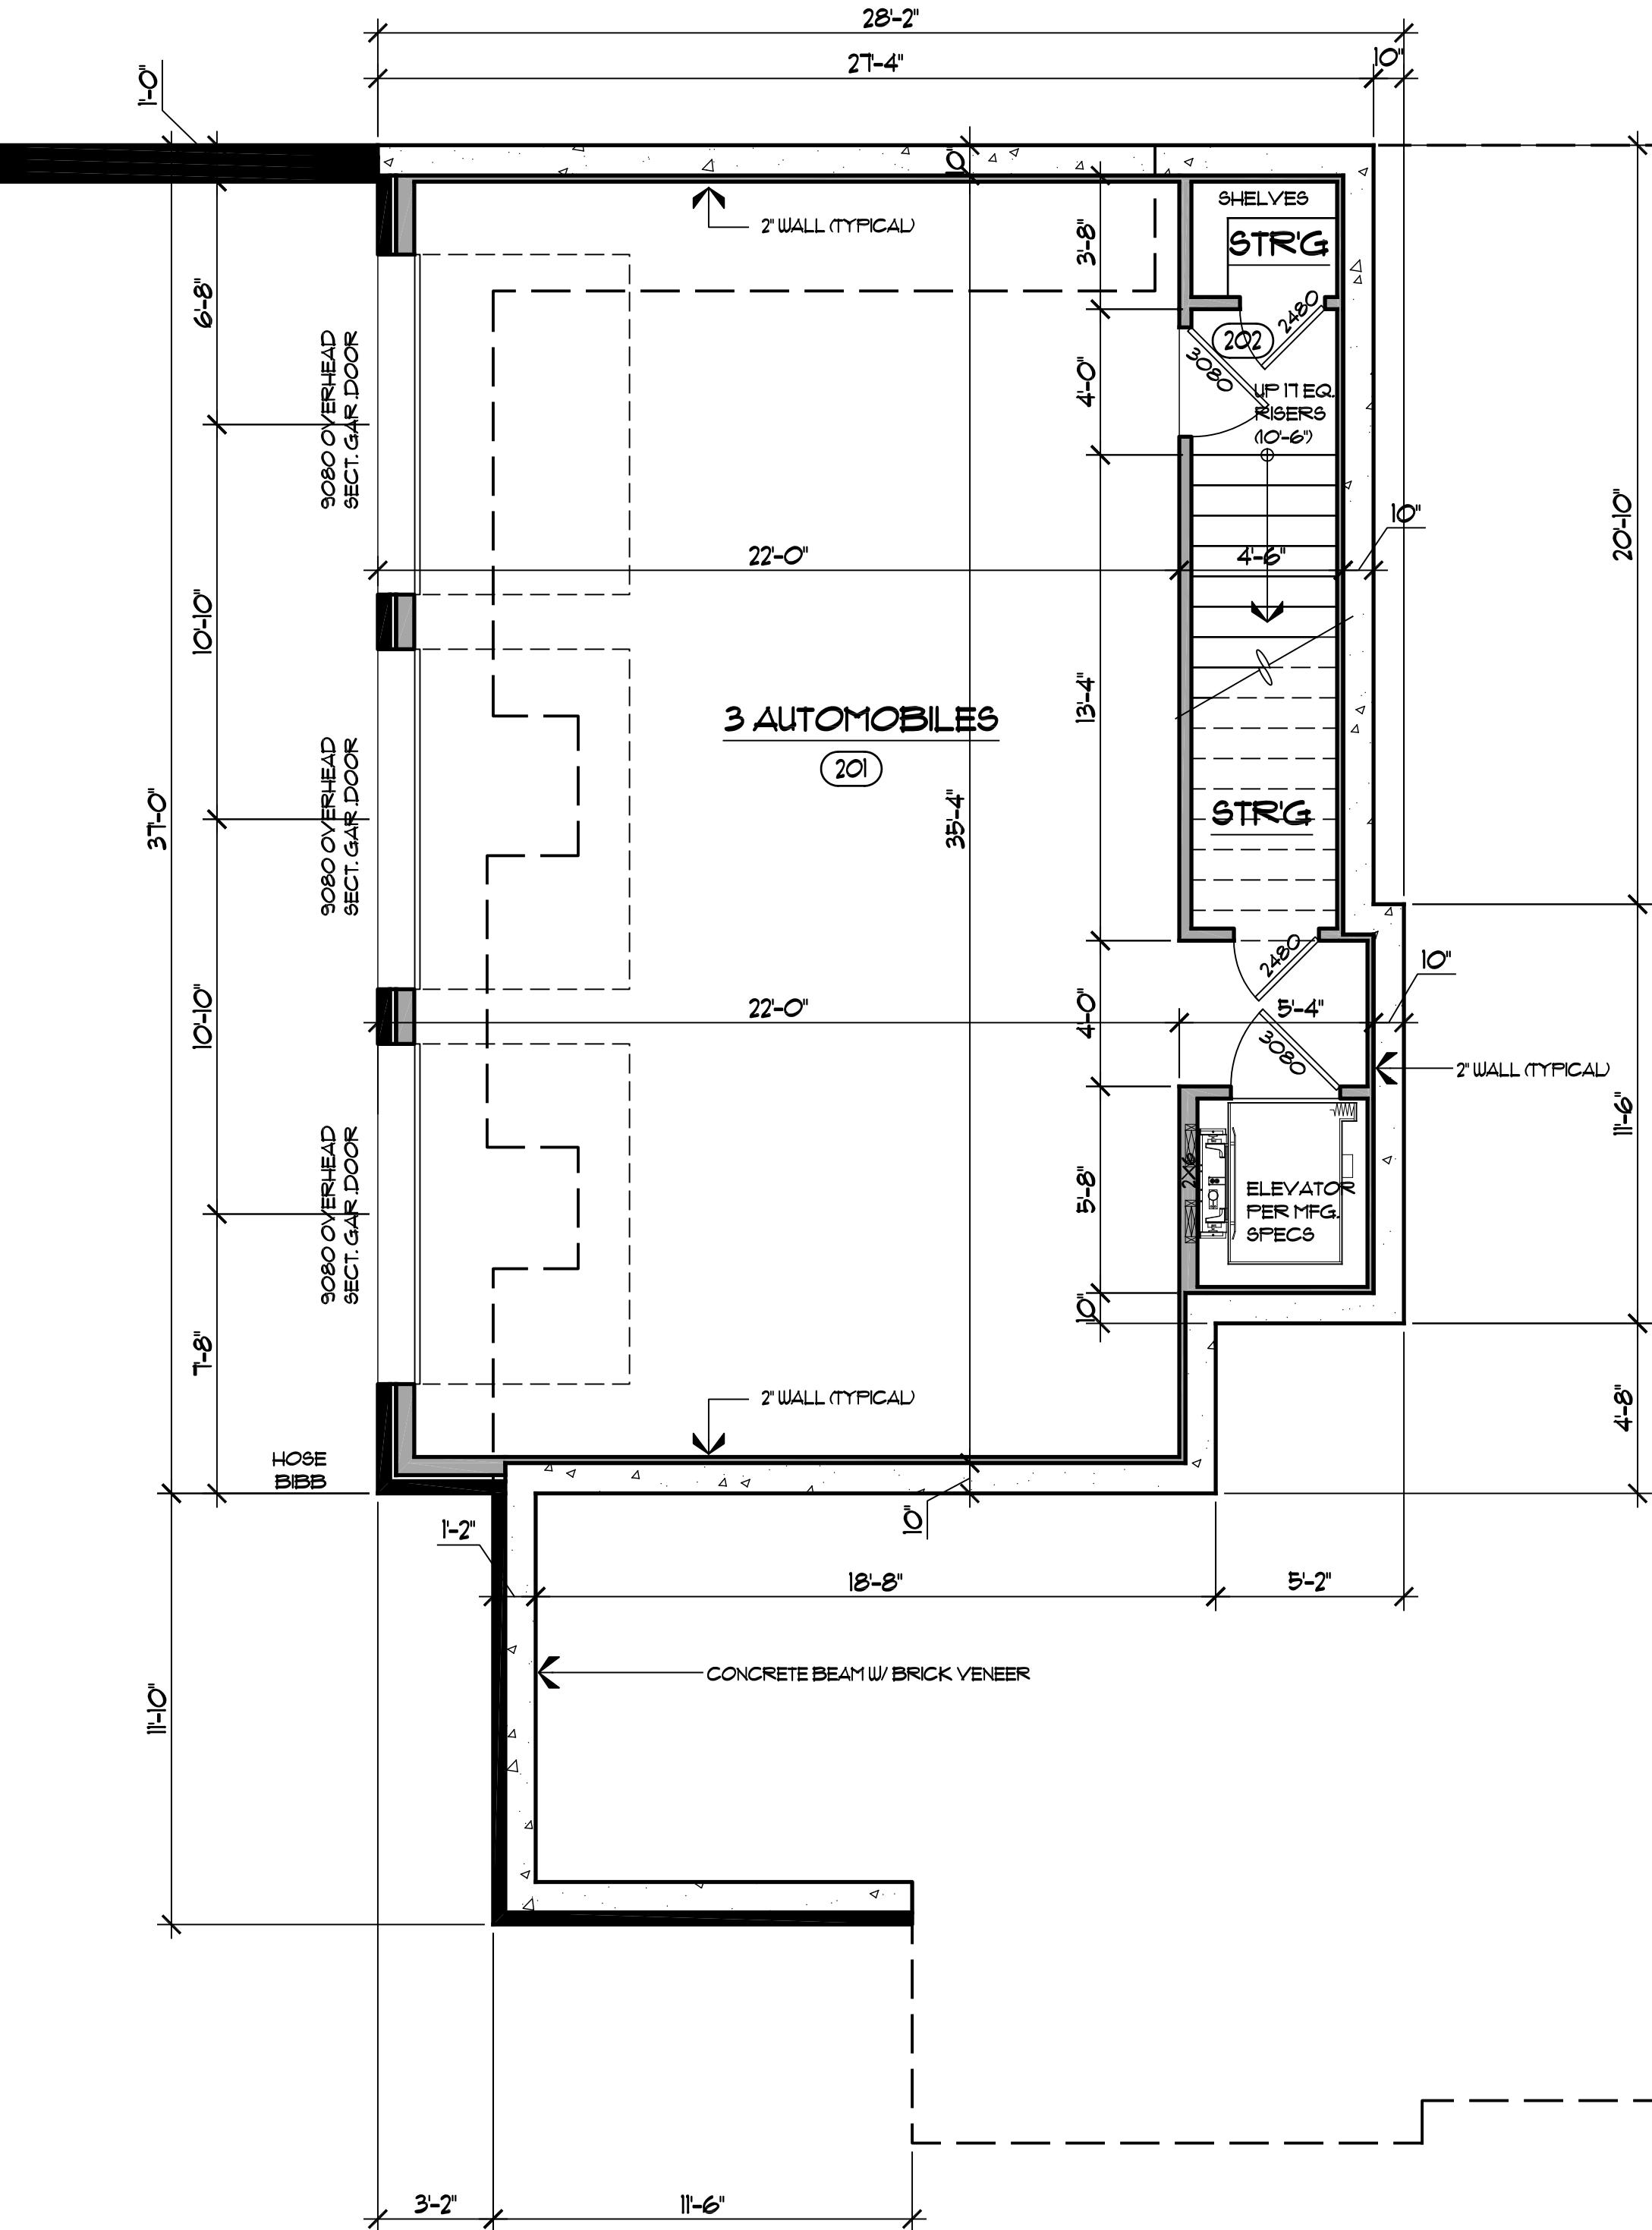





1 LOWER LEVEL FLOOR PLAN

NOTE:
 1. ALL HORIZONTAL EYES TO BE GUTTERED WITH DOWNSPOUTS.
 2. ALL GUTTERS, GUTTER HANGERS, DOWNSPOUTS, DOWNSPOUT WALL CLIPS, SCUPPERS AND COLLECTION BOXES ARE REQUIRED TO BE PREFINISHED GALVANIZED KYNAR500 OR HYLAR500 ALUMINUM, MINIMUM 20 GAUGE, IN DARK BRONZE OR METALLIC COPPER, OR TO BE AUTHENTIC COPPER.


ROOF NOTES:
 1. ALL HEIGHTS SHOWN ARE AS MEASURED FROM MAIN FINISHED FLOOR.
 2. BARREL TILE ROOF AS SPECIFIED.
 3. 5/12 ROOF PITCH UNLESS NOTED OTHERWISE.
 4. 12' OVERHANGS FROM EXT. FRAME WALL UNLESS NOTED.
 5. TOP WALL PLATES SHALL BE 2X2 (SAME SIZE AS ALL OTHER PLATES).

6. ALL RAFTERS SHALL BE MINIMUM 2X6 #2 SYP AT 16'-0" O.C. WITH NO MORE THAN 12'-0" UNSUPPORTED SPAN.
 7. INSTALL SOFFIT/RIDGE VENTS TO PROVIDE ADEQUATE VENTILATION PER ATTIC VOLUME.



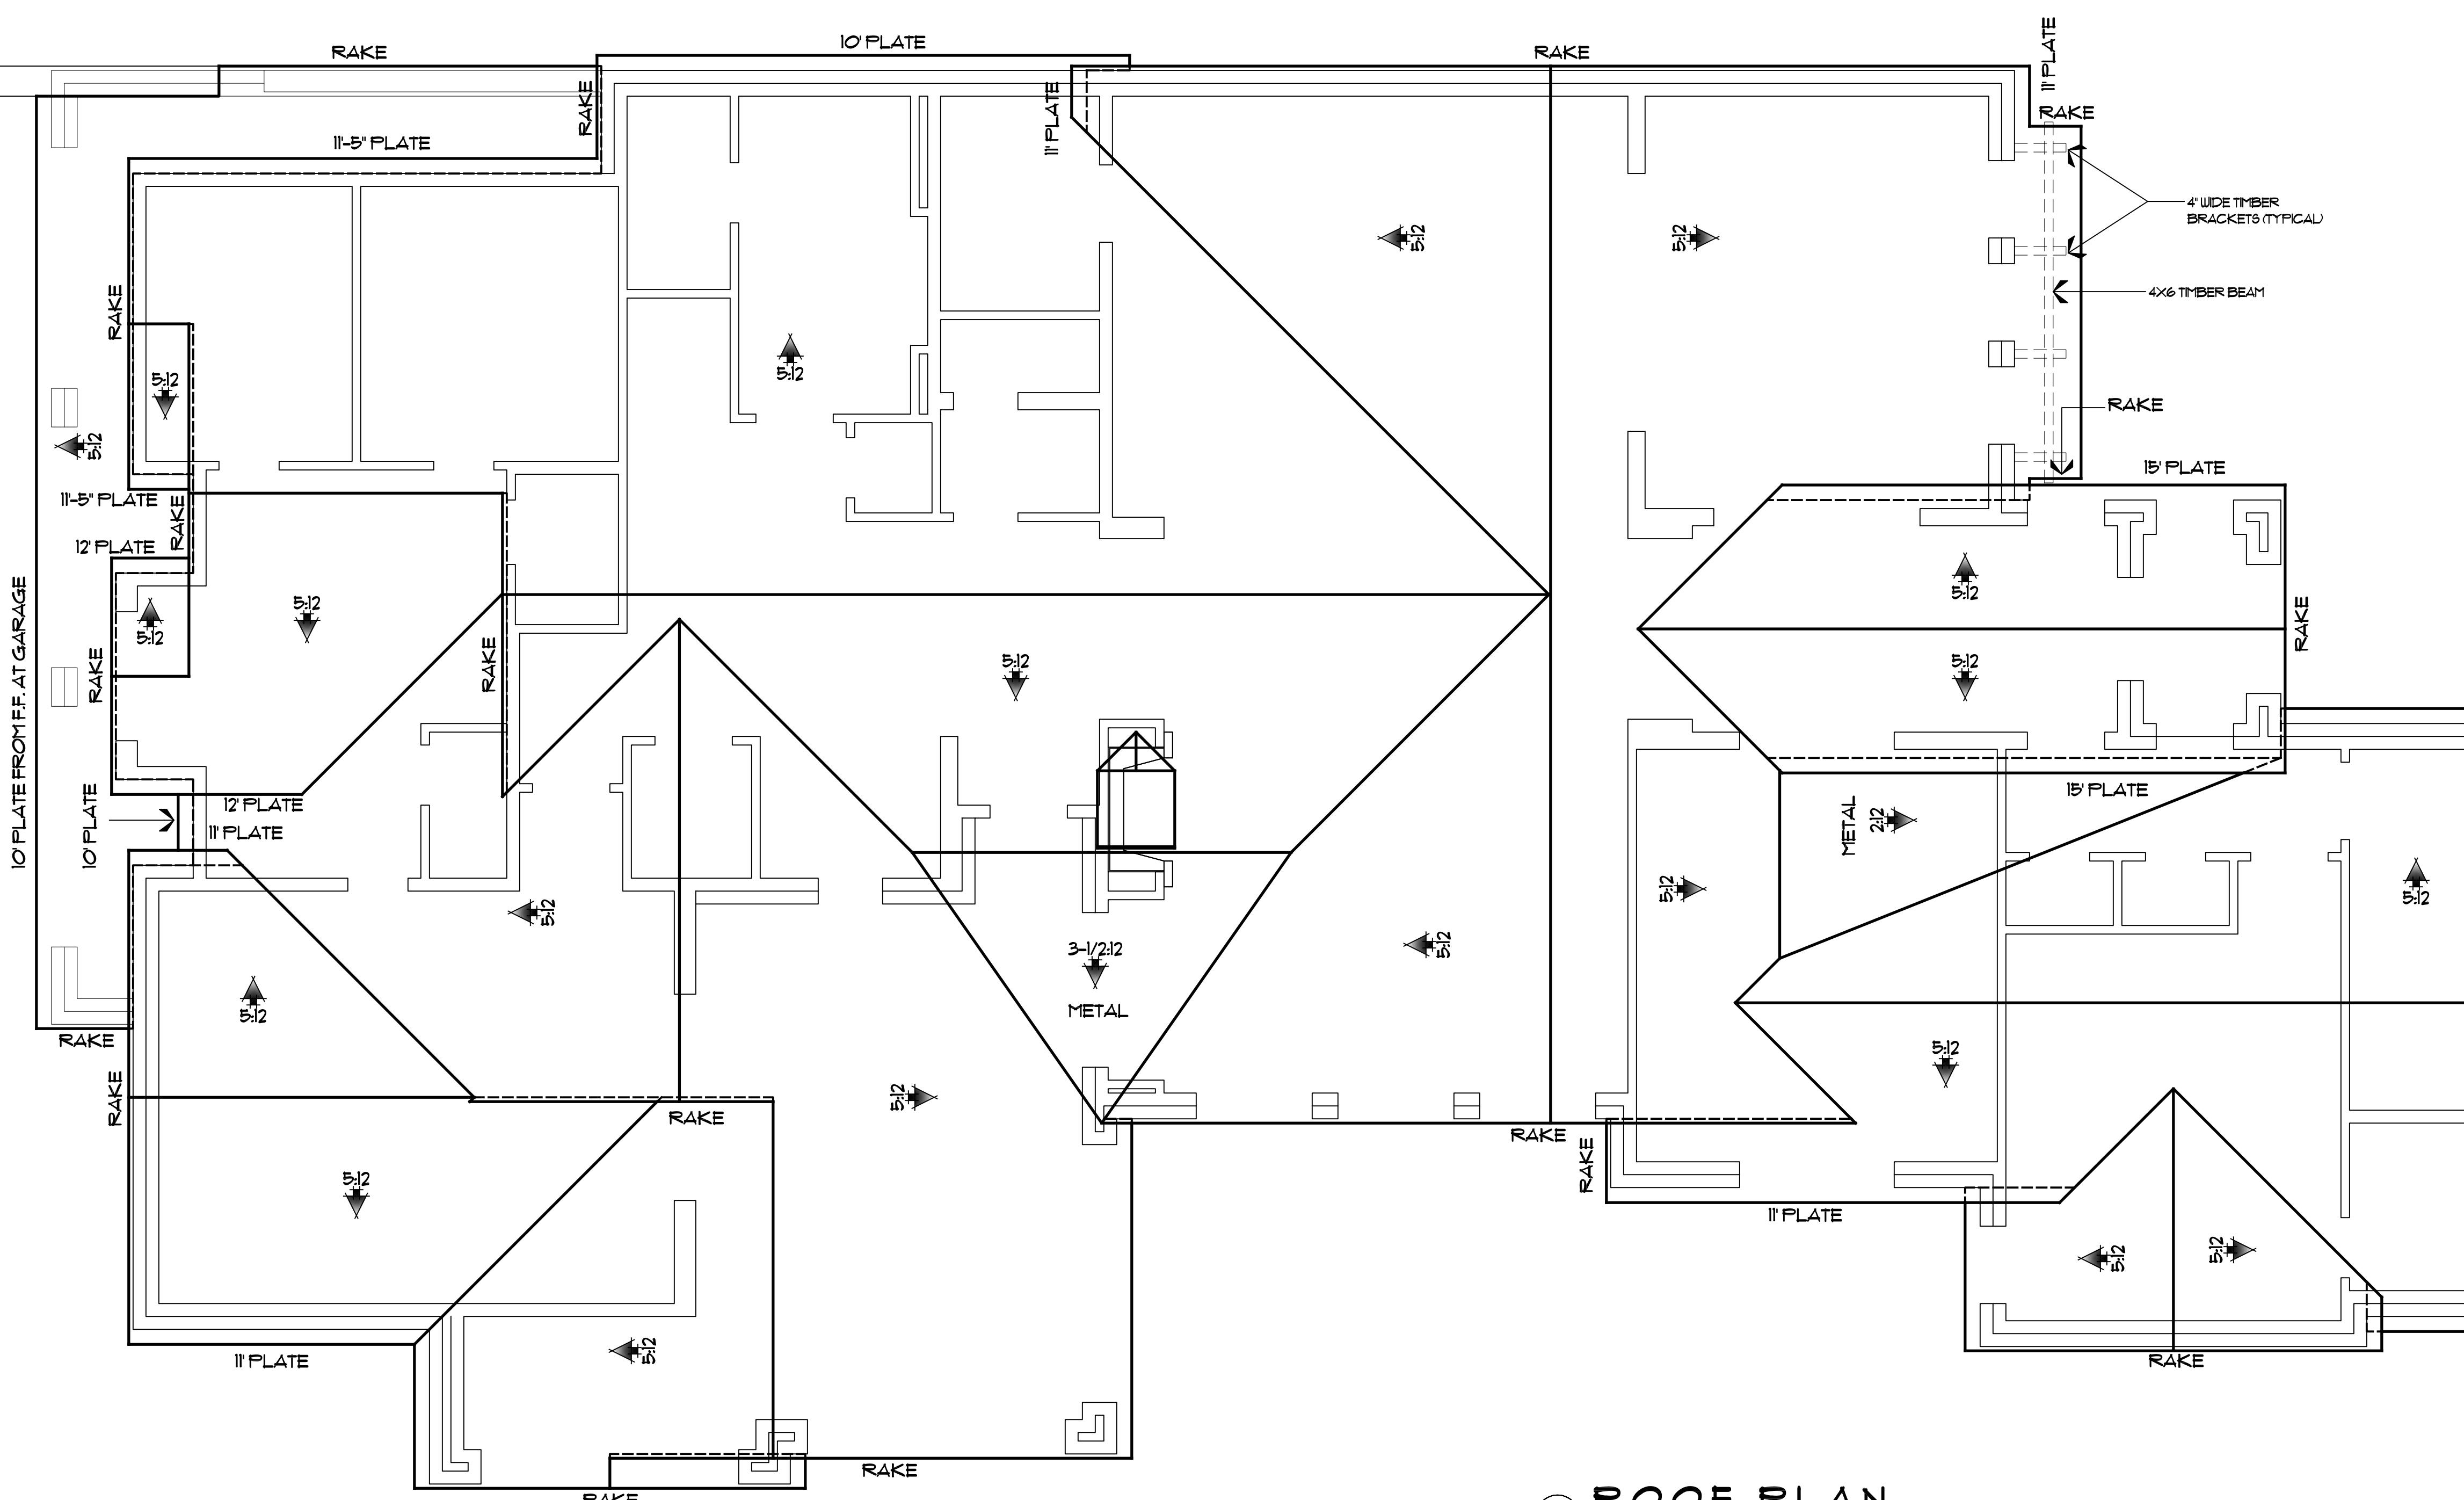


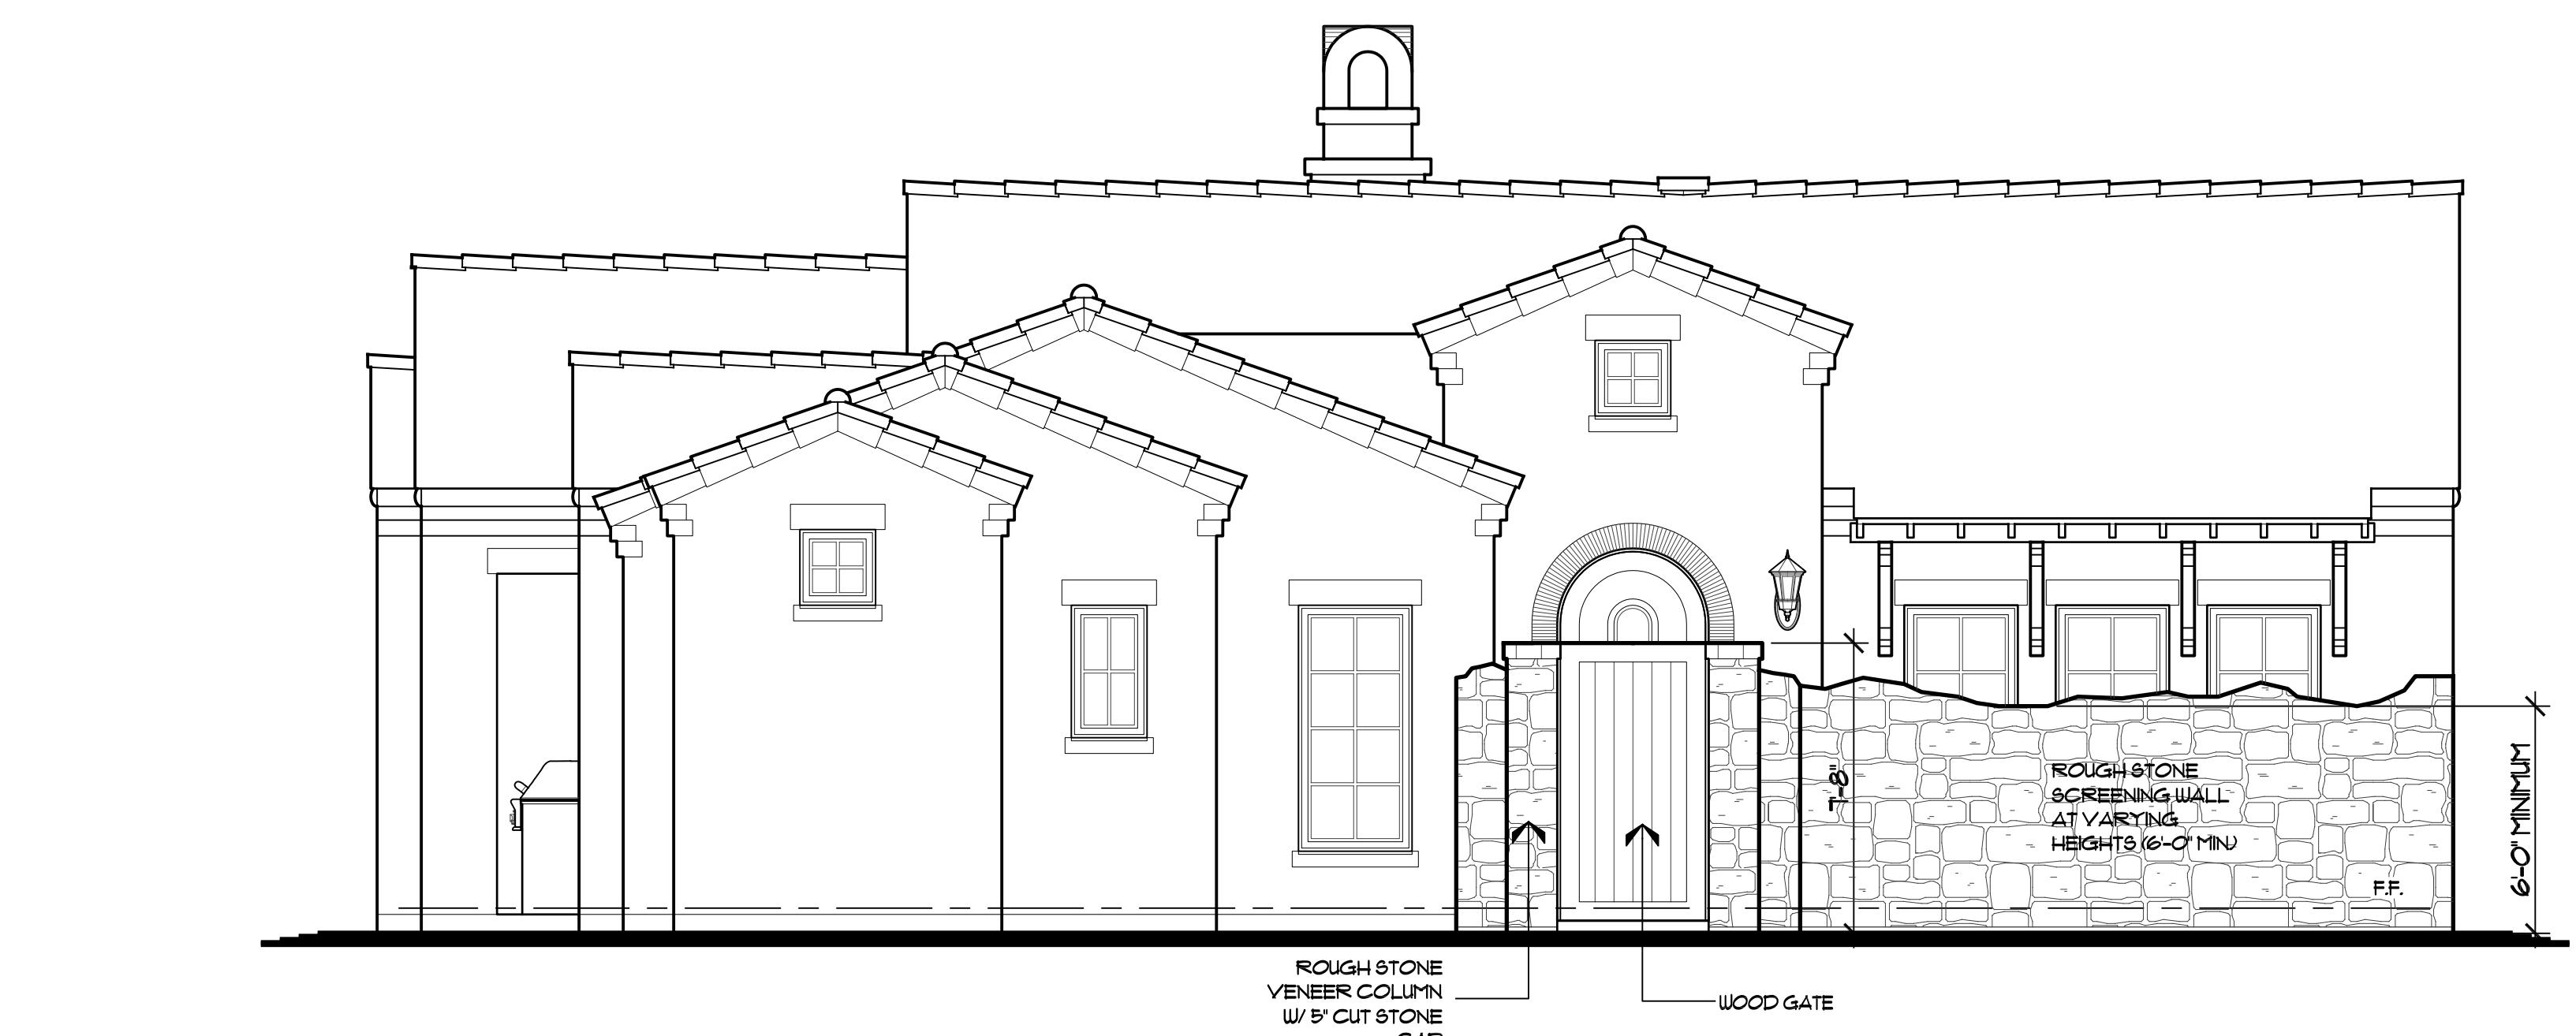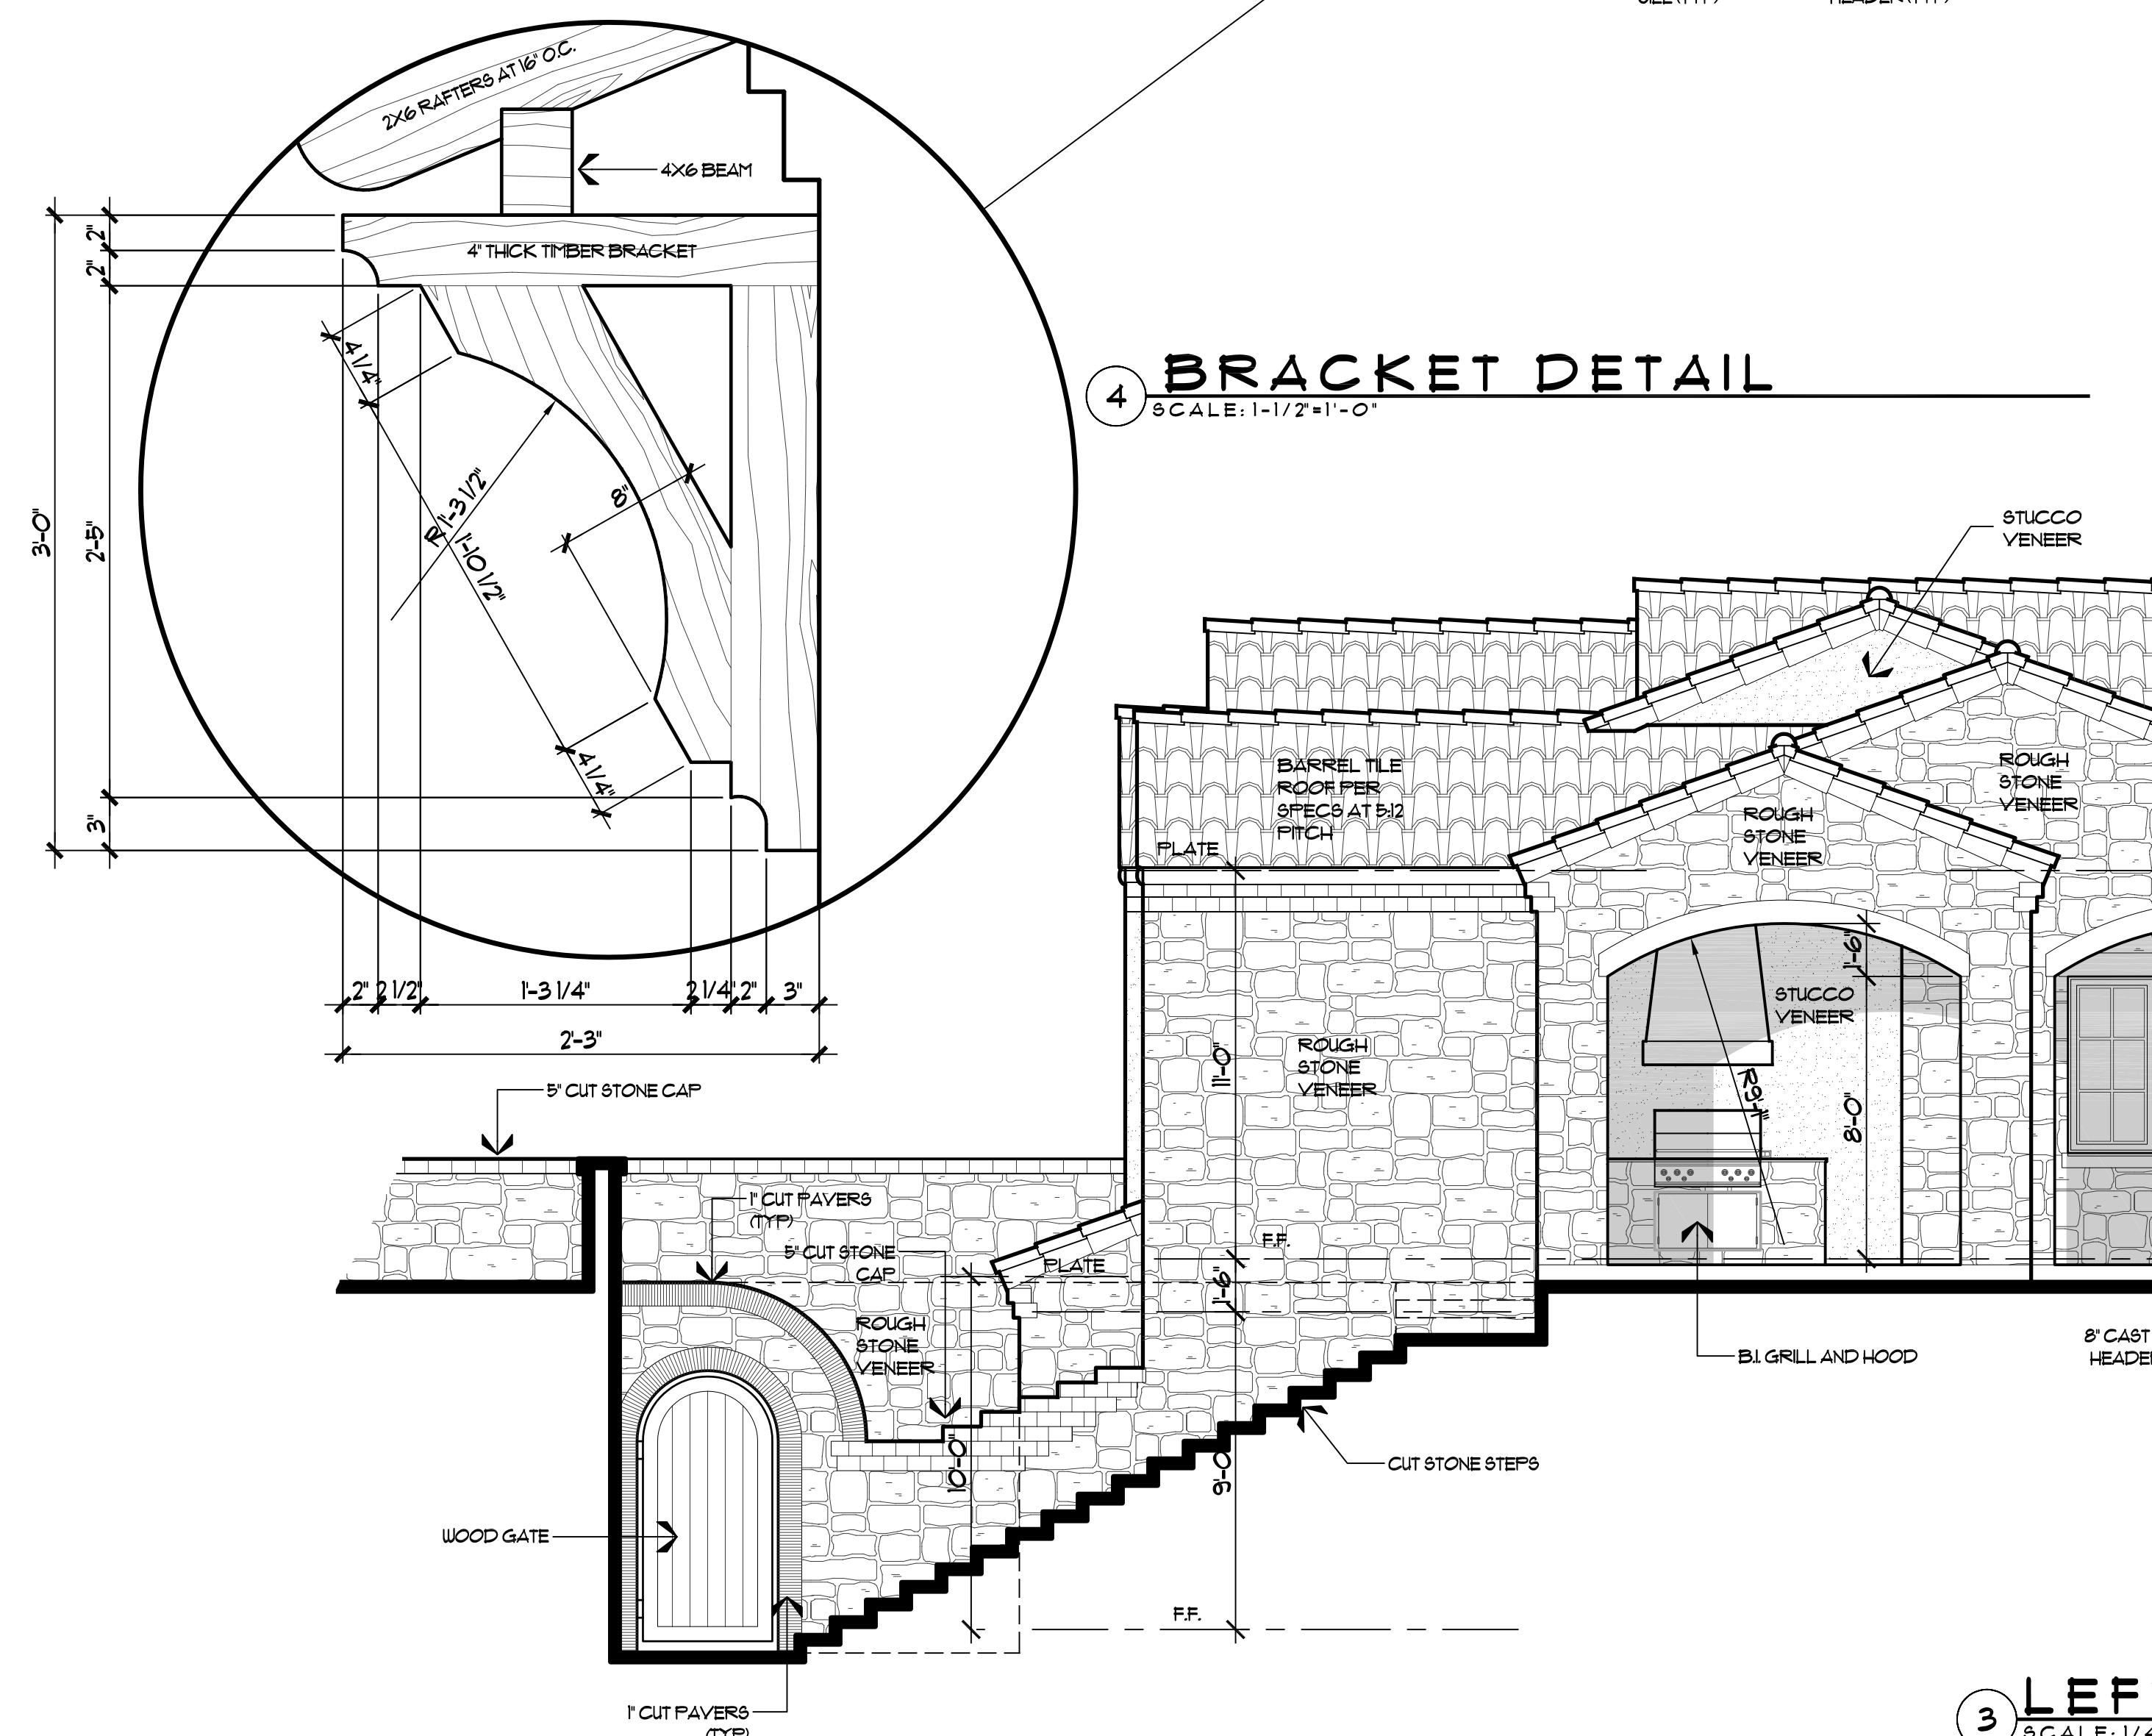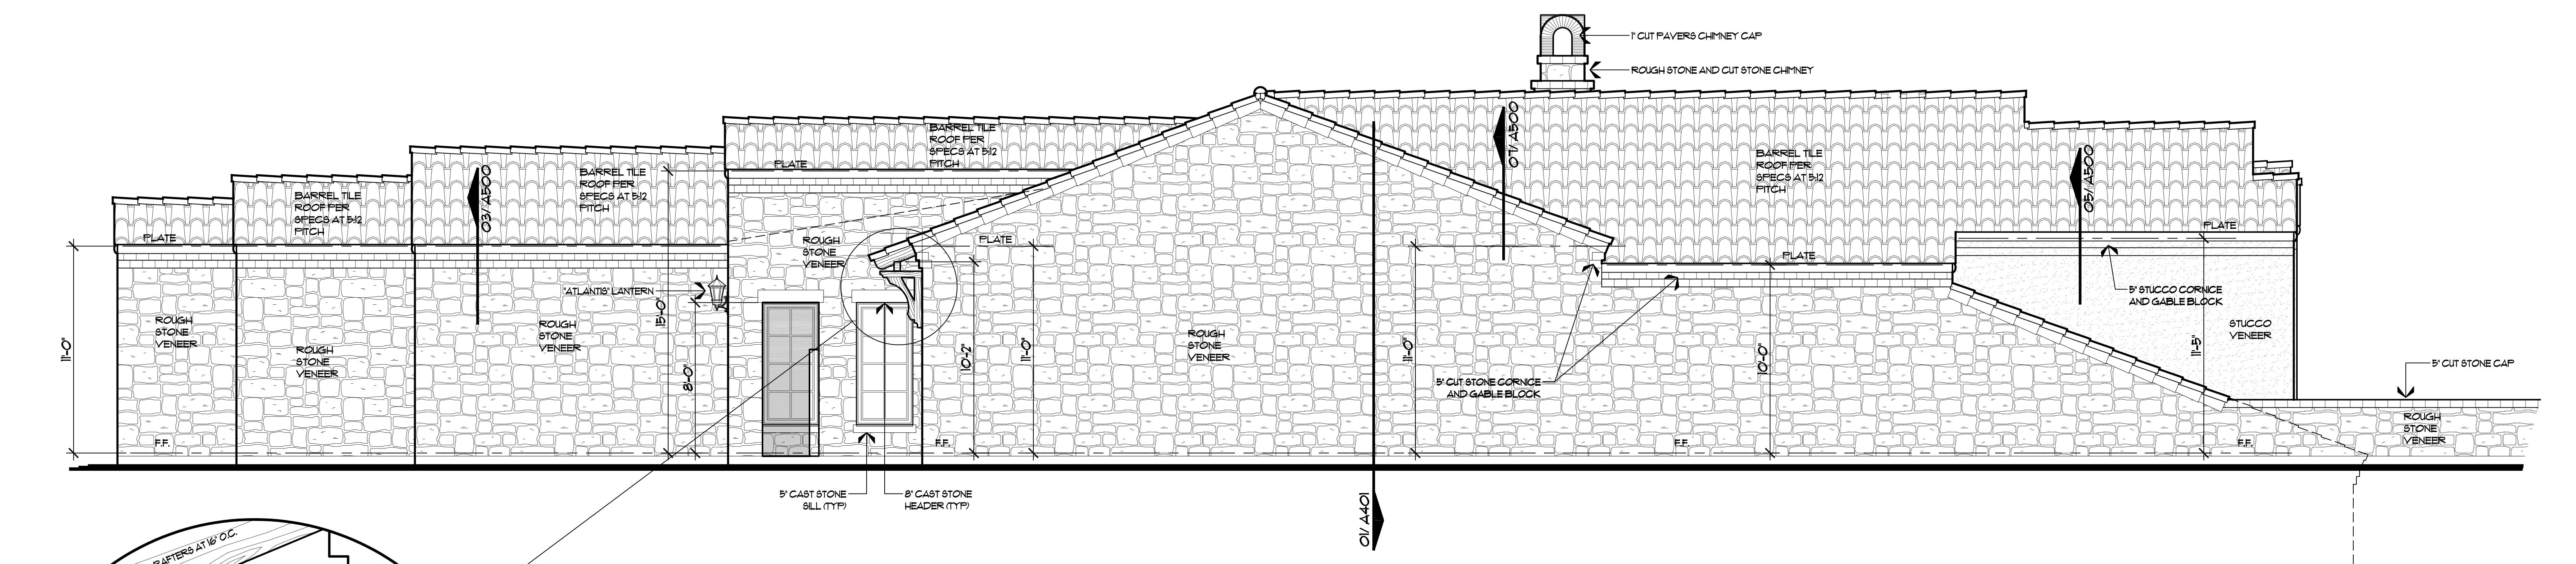


② FRONT ELEVATION (WITH WALL)
SCALE: 1/4"=1'-0"

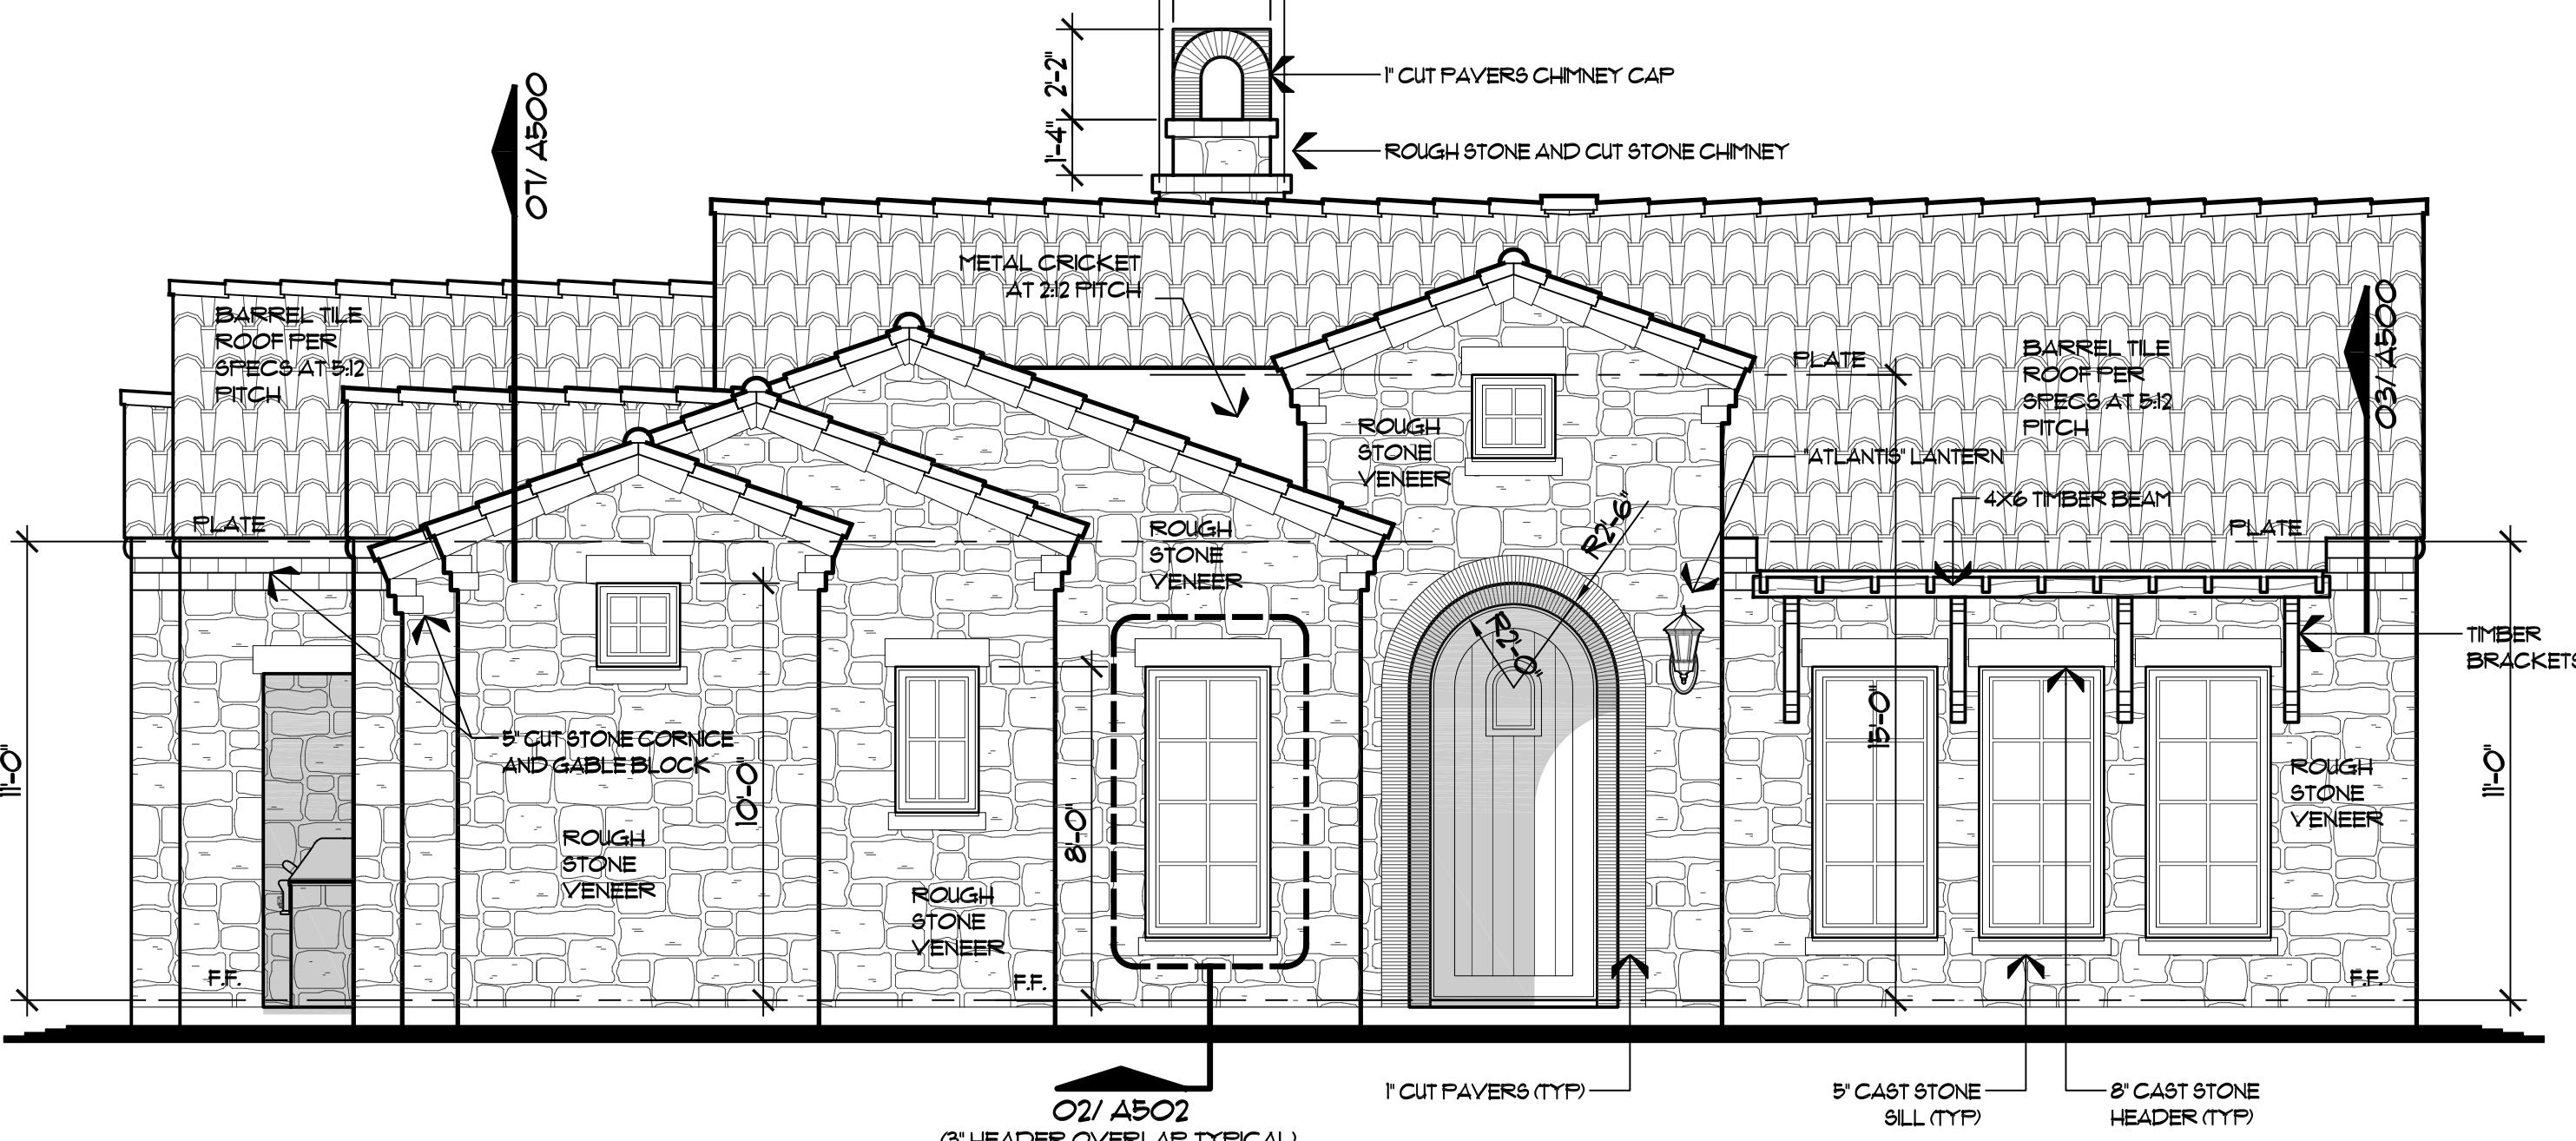


① FRONT ELEVATION
SCALE: 1/4"=1'-0"

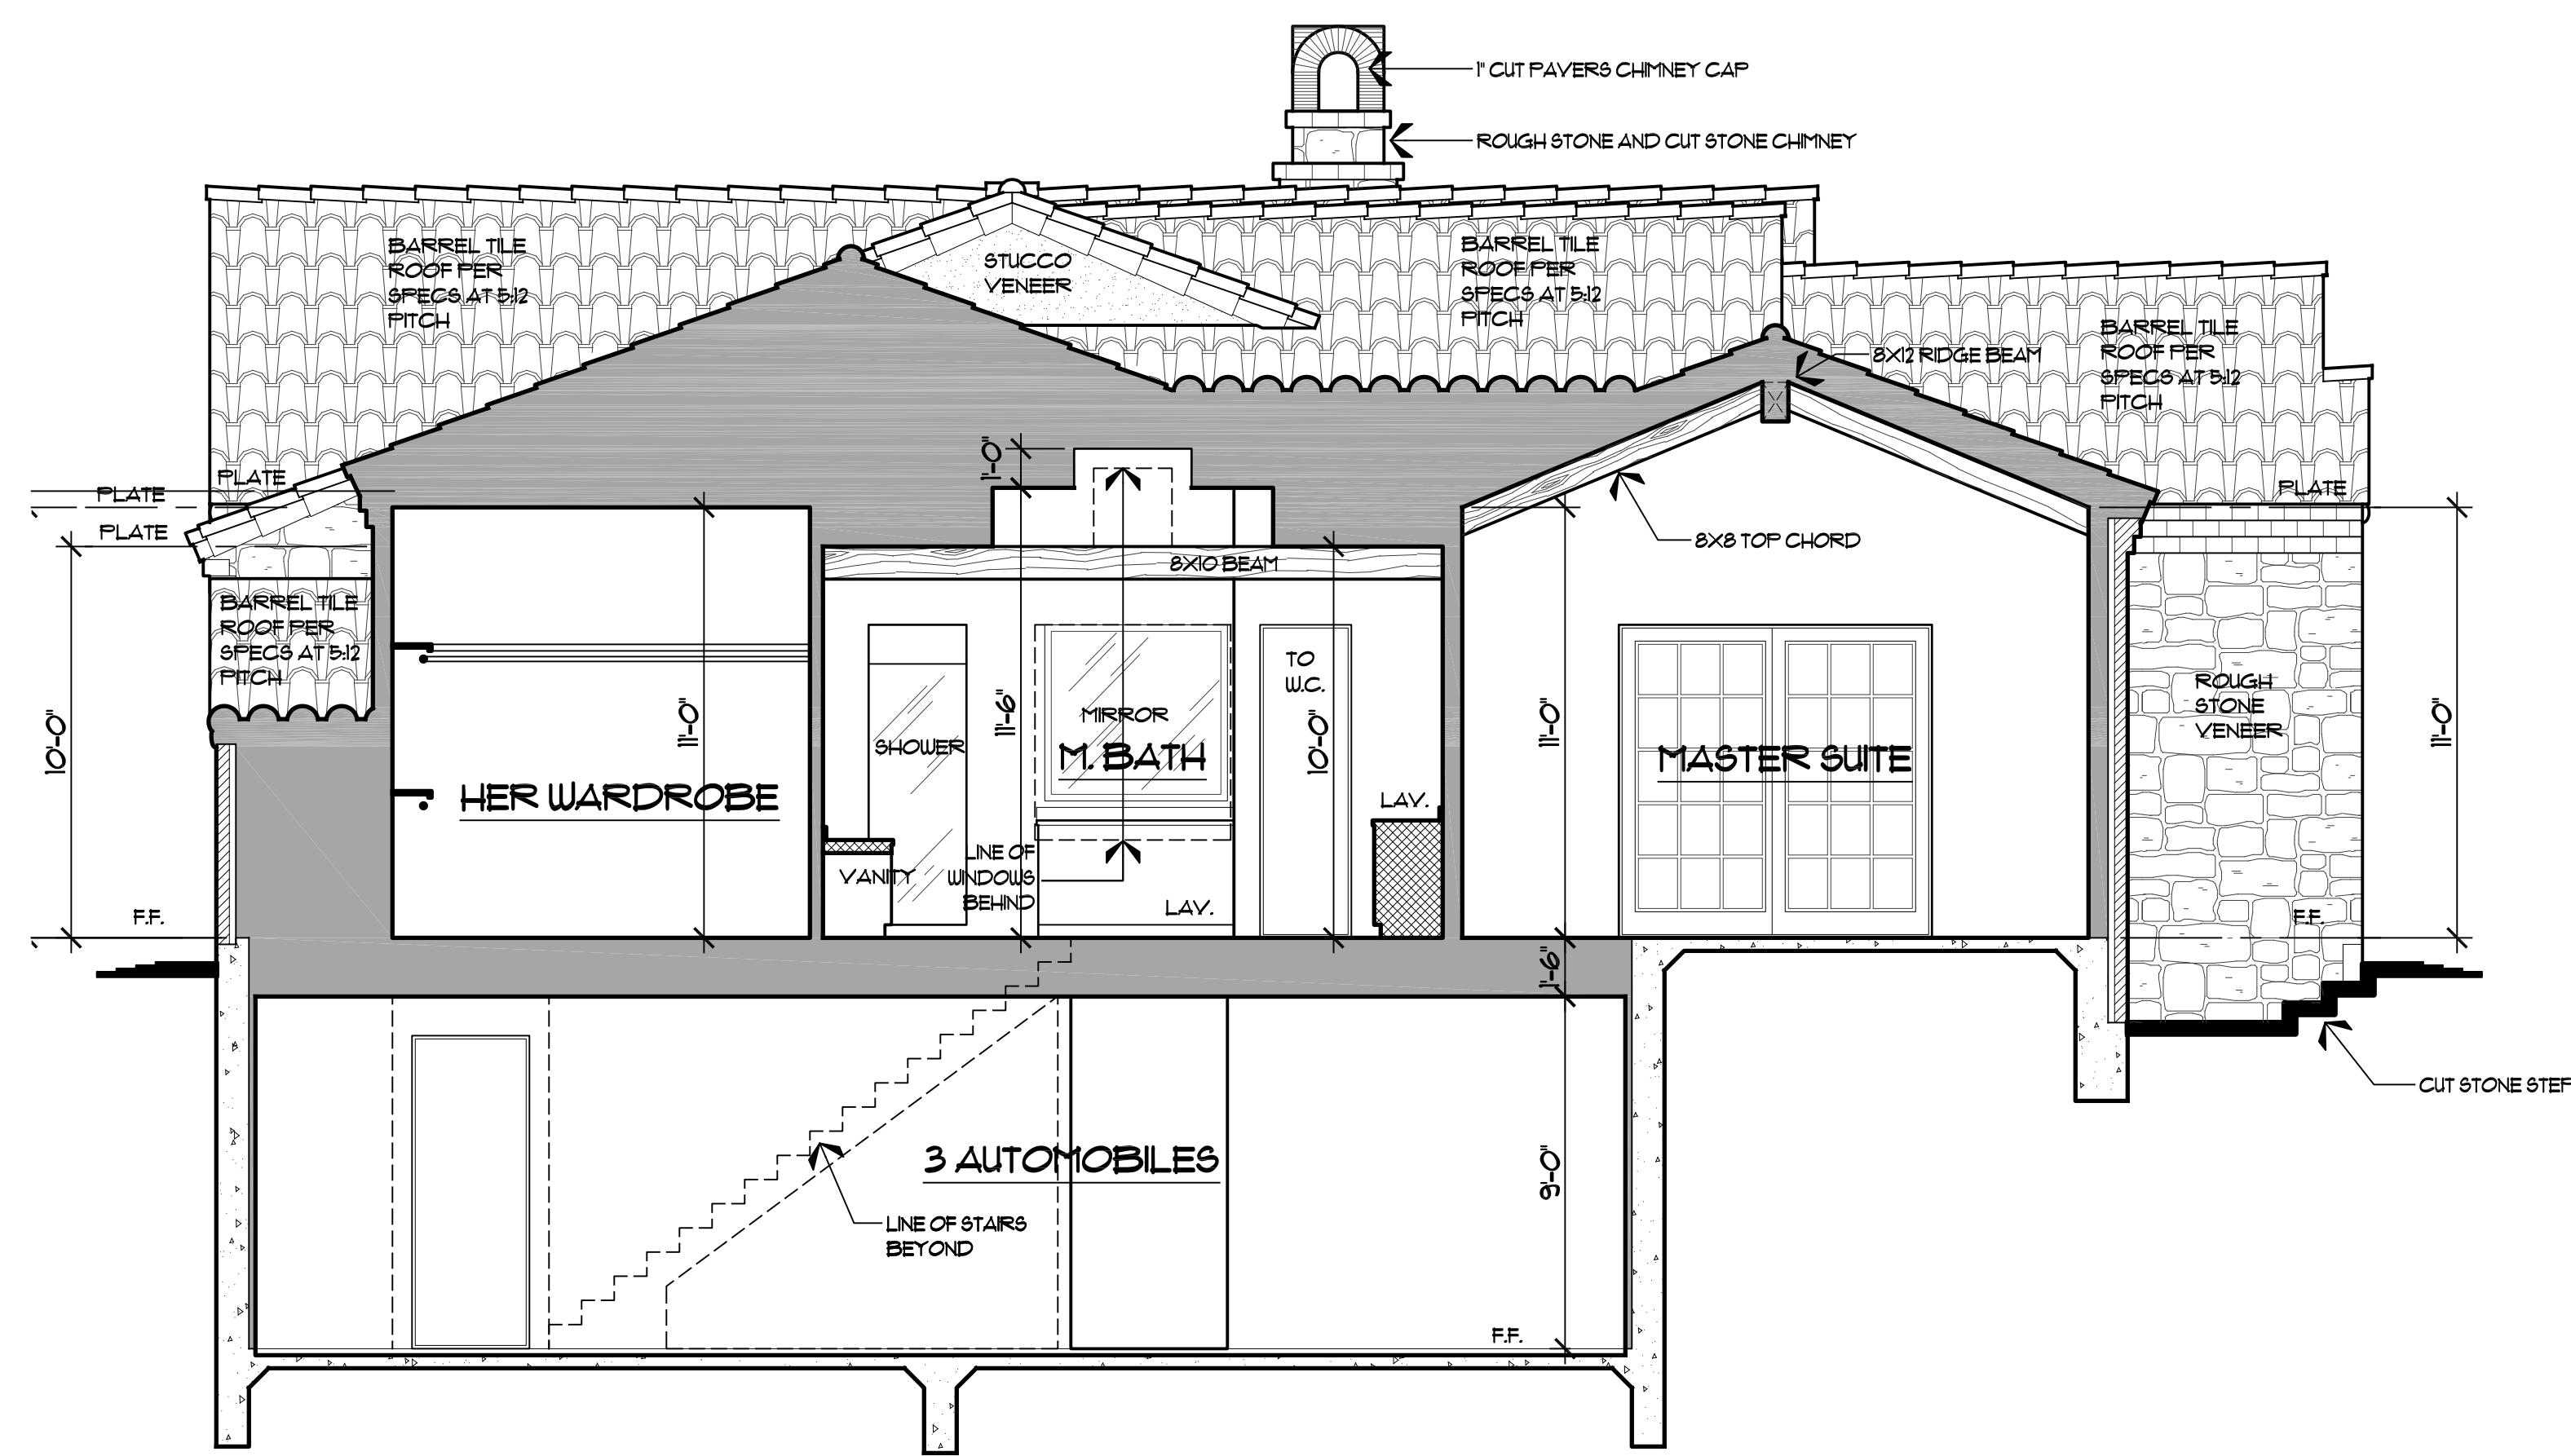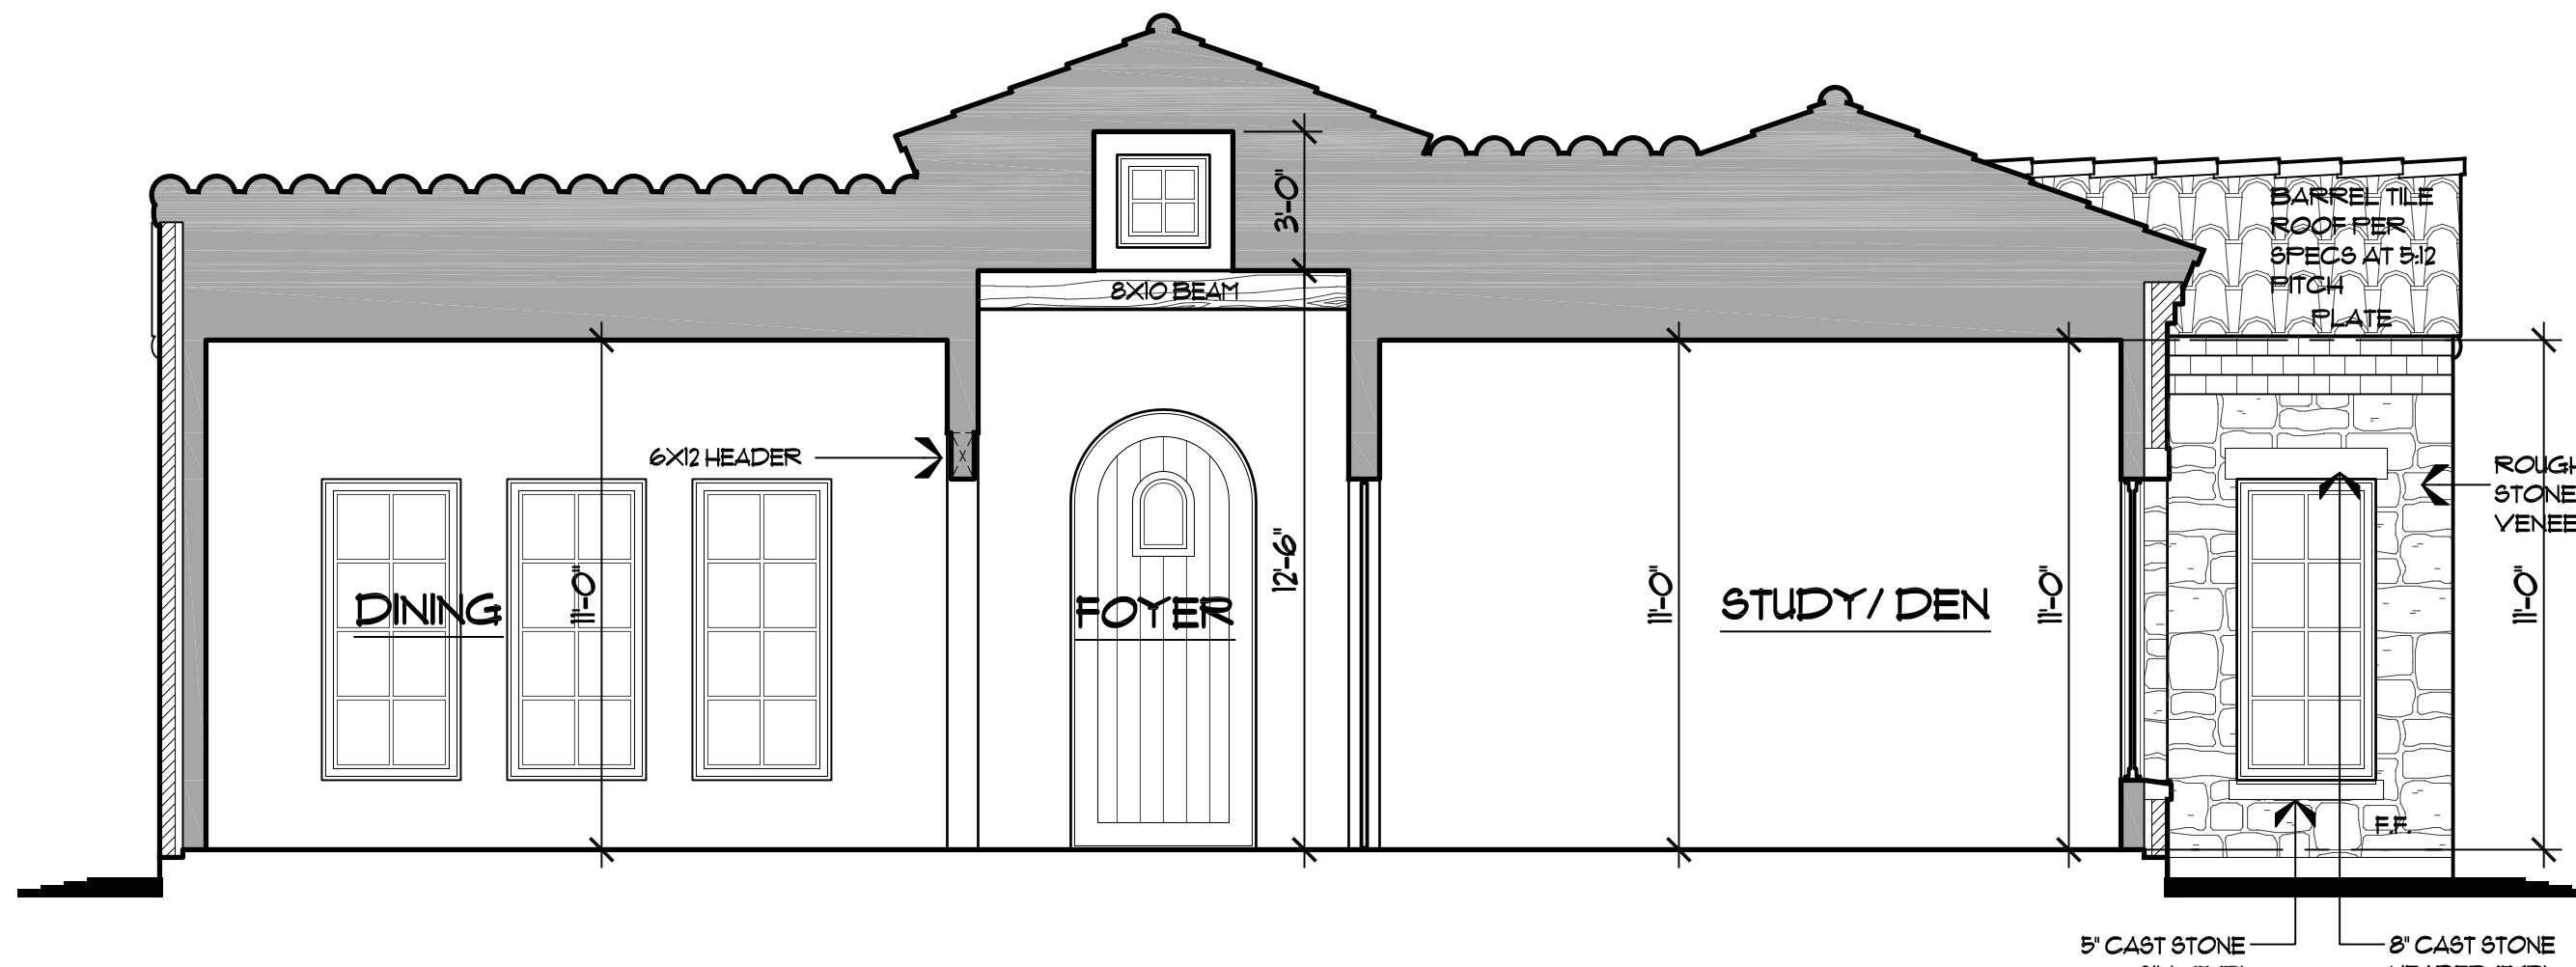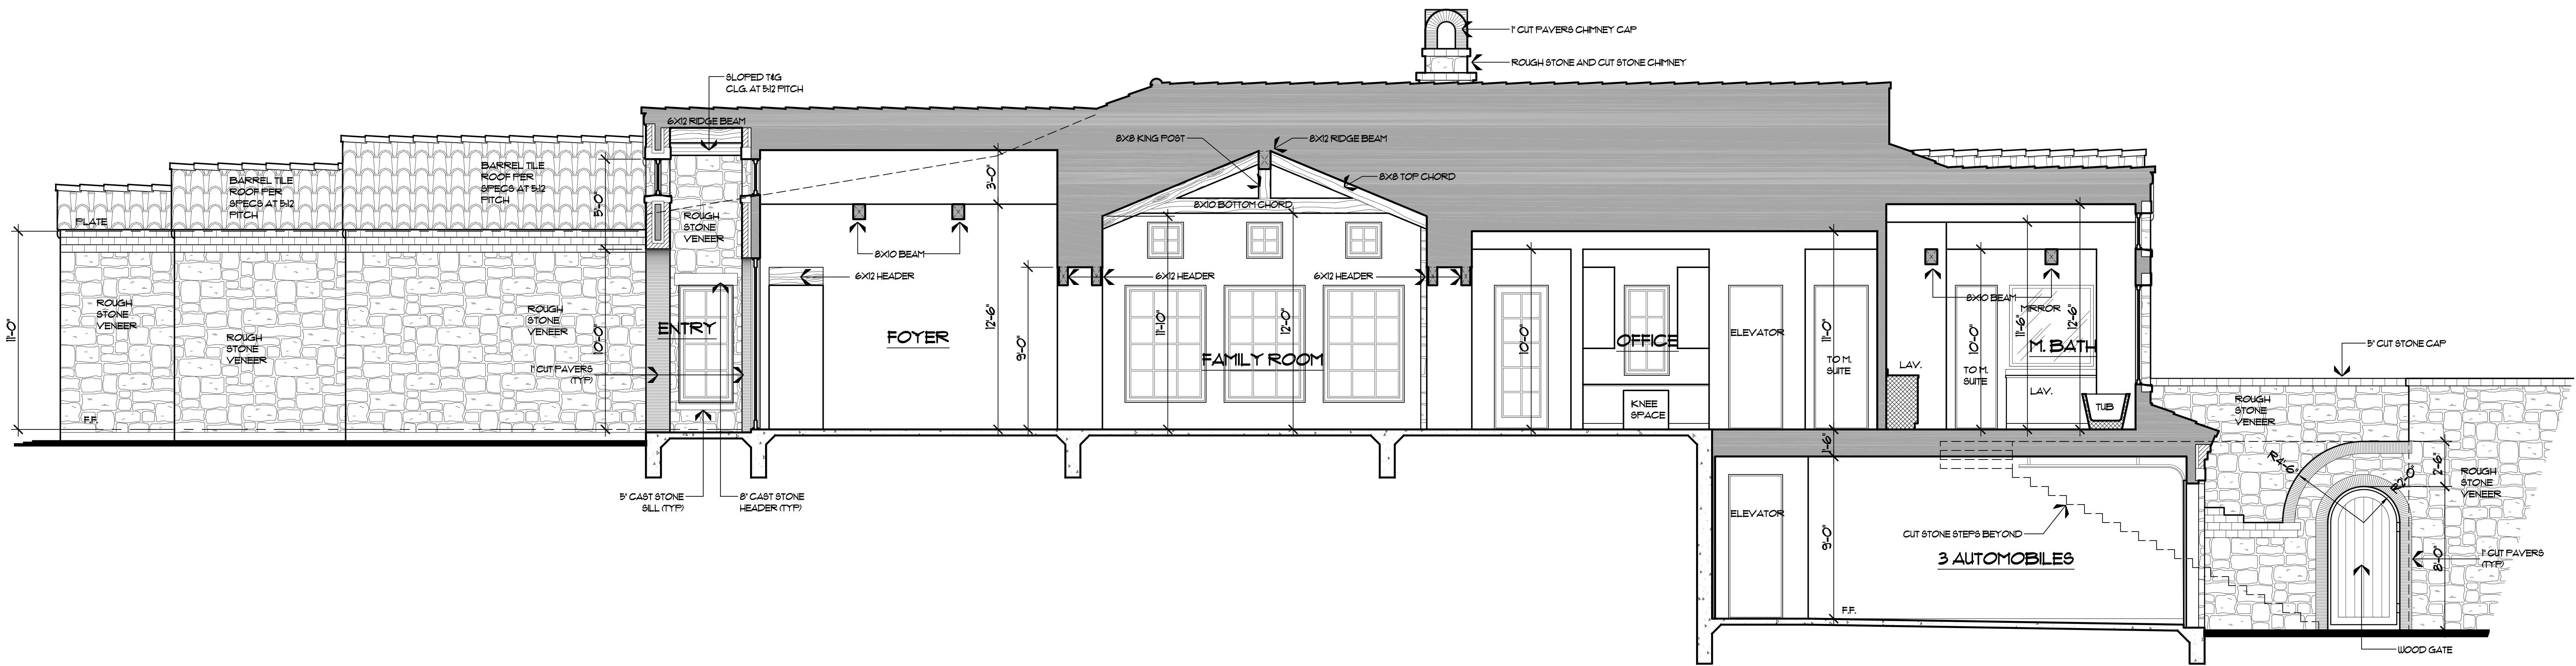

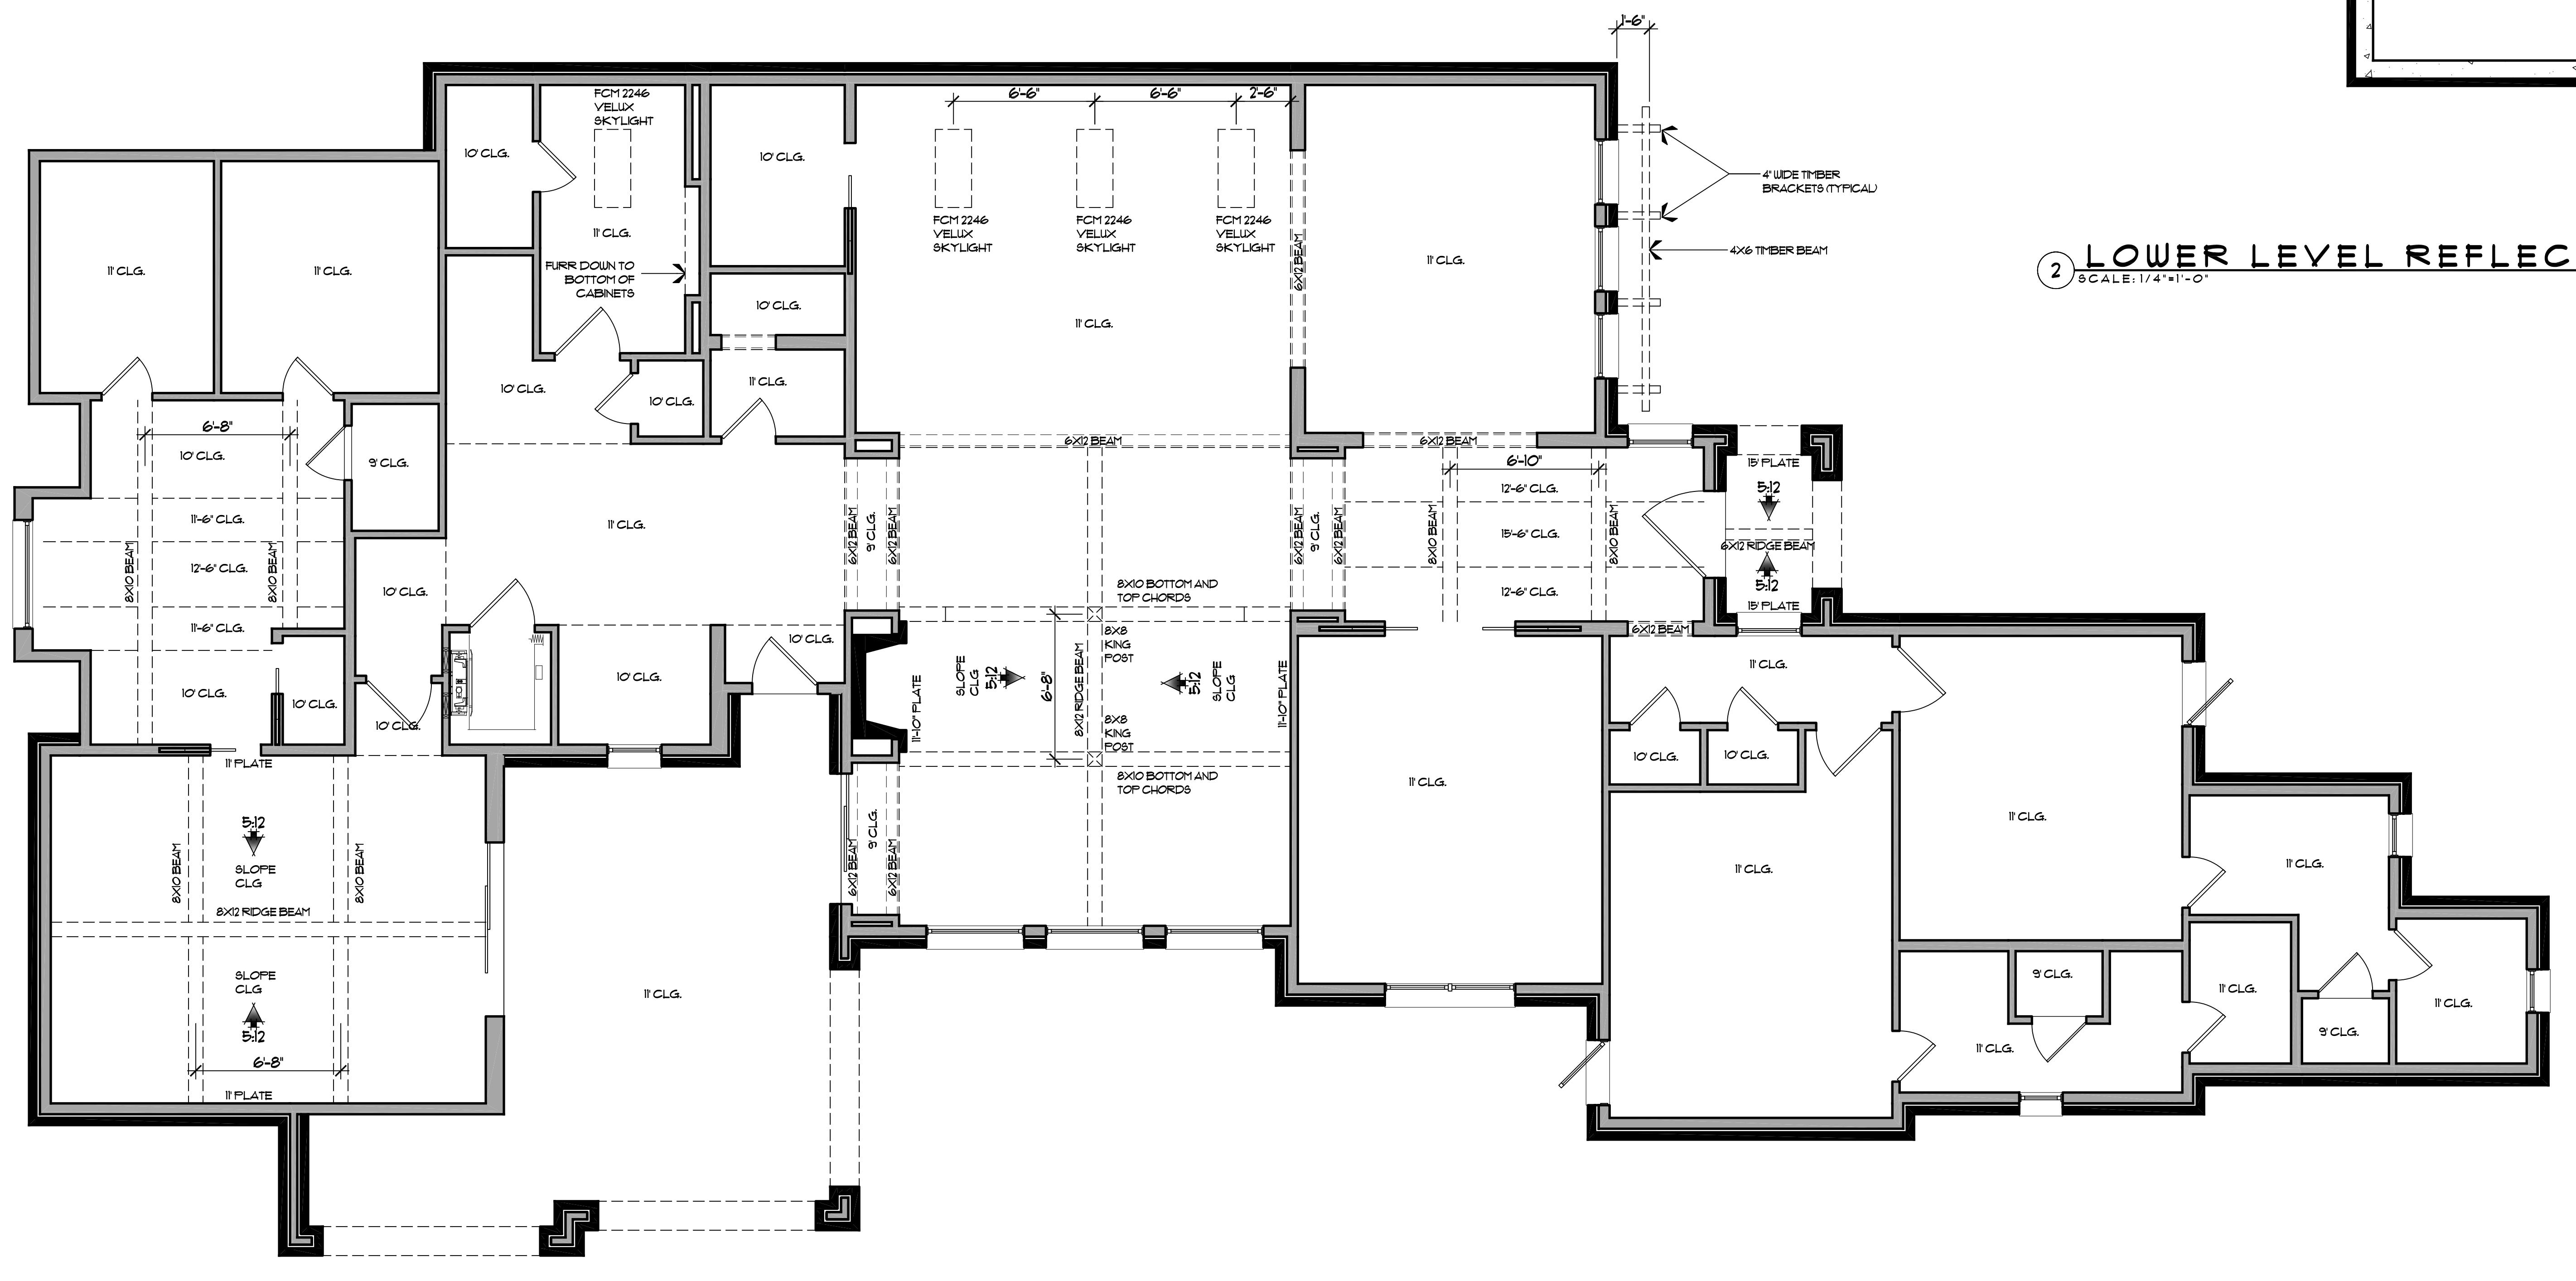

2 LOWER LEVEL REFLECTIVE CEILING PLAN

SCALE: 1/4"=1'-0"

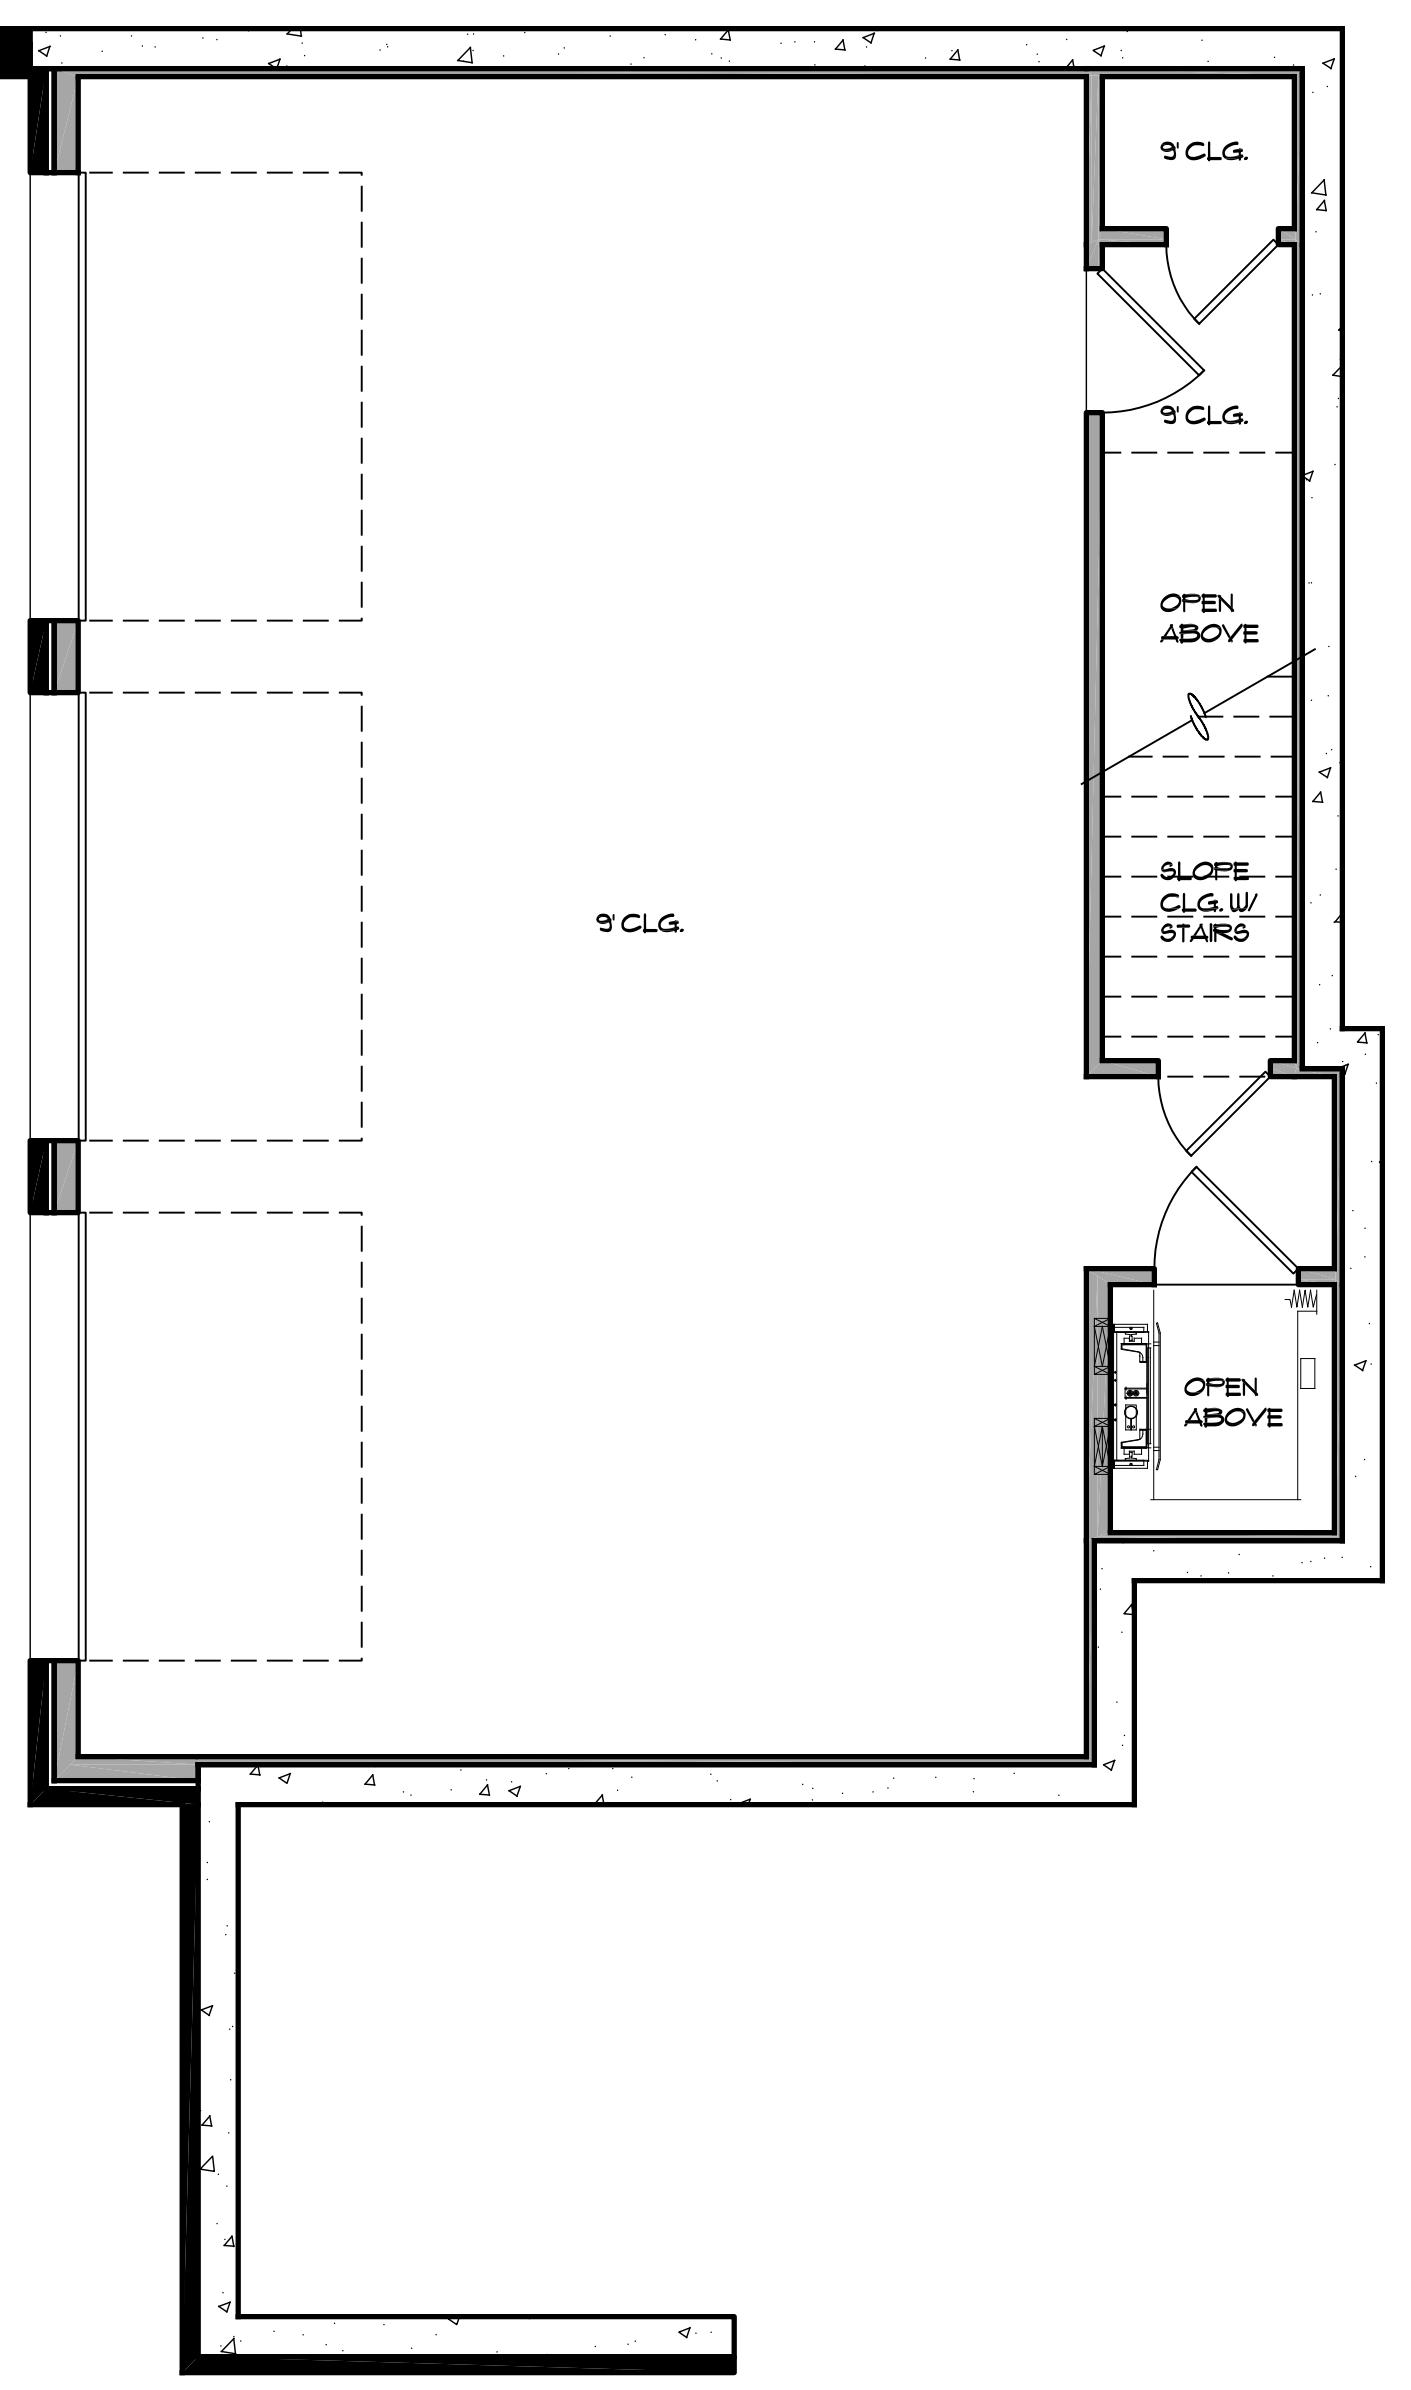

FINAL - FOR CONSTRUCTION

RESIDENCE FOR:

SHARIF - MUNIR
24 CATALUNA

MARCH 12, 2021

Project No: 20-100
Drawn By: KDD
Date Released:

Sharif & Munir
UNCUSTOMARY CUSTOM HOMES
6009 Bellline Road, Suite 200
Dallas, Texas 75254
972-788-1244
972-702-8533 fax

THE
CAPERTON
GROUP

4600 MONTEBELLO, SUITE 200
DALLAS, TEXAS 75244
972-393-1919
© 2000 THE CAPERTON GROUP, LLC

DESIGN

PLANNING

CONSTRUCTION

ARCHITECTURE

INTERIOR

STRUCTURE

LANDSCAPE

INTERIOR

MARCH 12, 2021

Sharif MUNIR
UNICUSTOMARY CUSTOM HOMES
6009 Bellline Road, Suite 200
Dallas, Texas 75254
972-702-8533 Fax

LOT 2 BLK H
WESTLAKE ENTRADA
TOWN OF WESTLAKE
TARRANT COUNTY,
TEXAS

RESIDENCE FOR:
SHARIF - MUNIR
24 CATALONA

THE CAPERTON GROUP
PLANNING
4600 Montfort Suite 200
Dallas, Texas 75243
972-394-2642 Fax
© 2000 THE CAPERTON GROUP

FINAL - FOR CONSTRUCTION

Job No. _____


Revisions: _____

Plan No:
4233

Sheet No. _____


MAIN LEVEL ELECTRICAL PLAN

1
SCALE: 1/4"=1'-0"

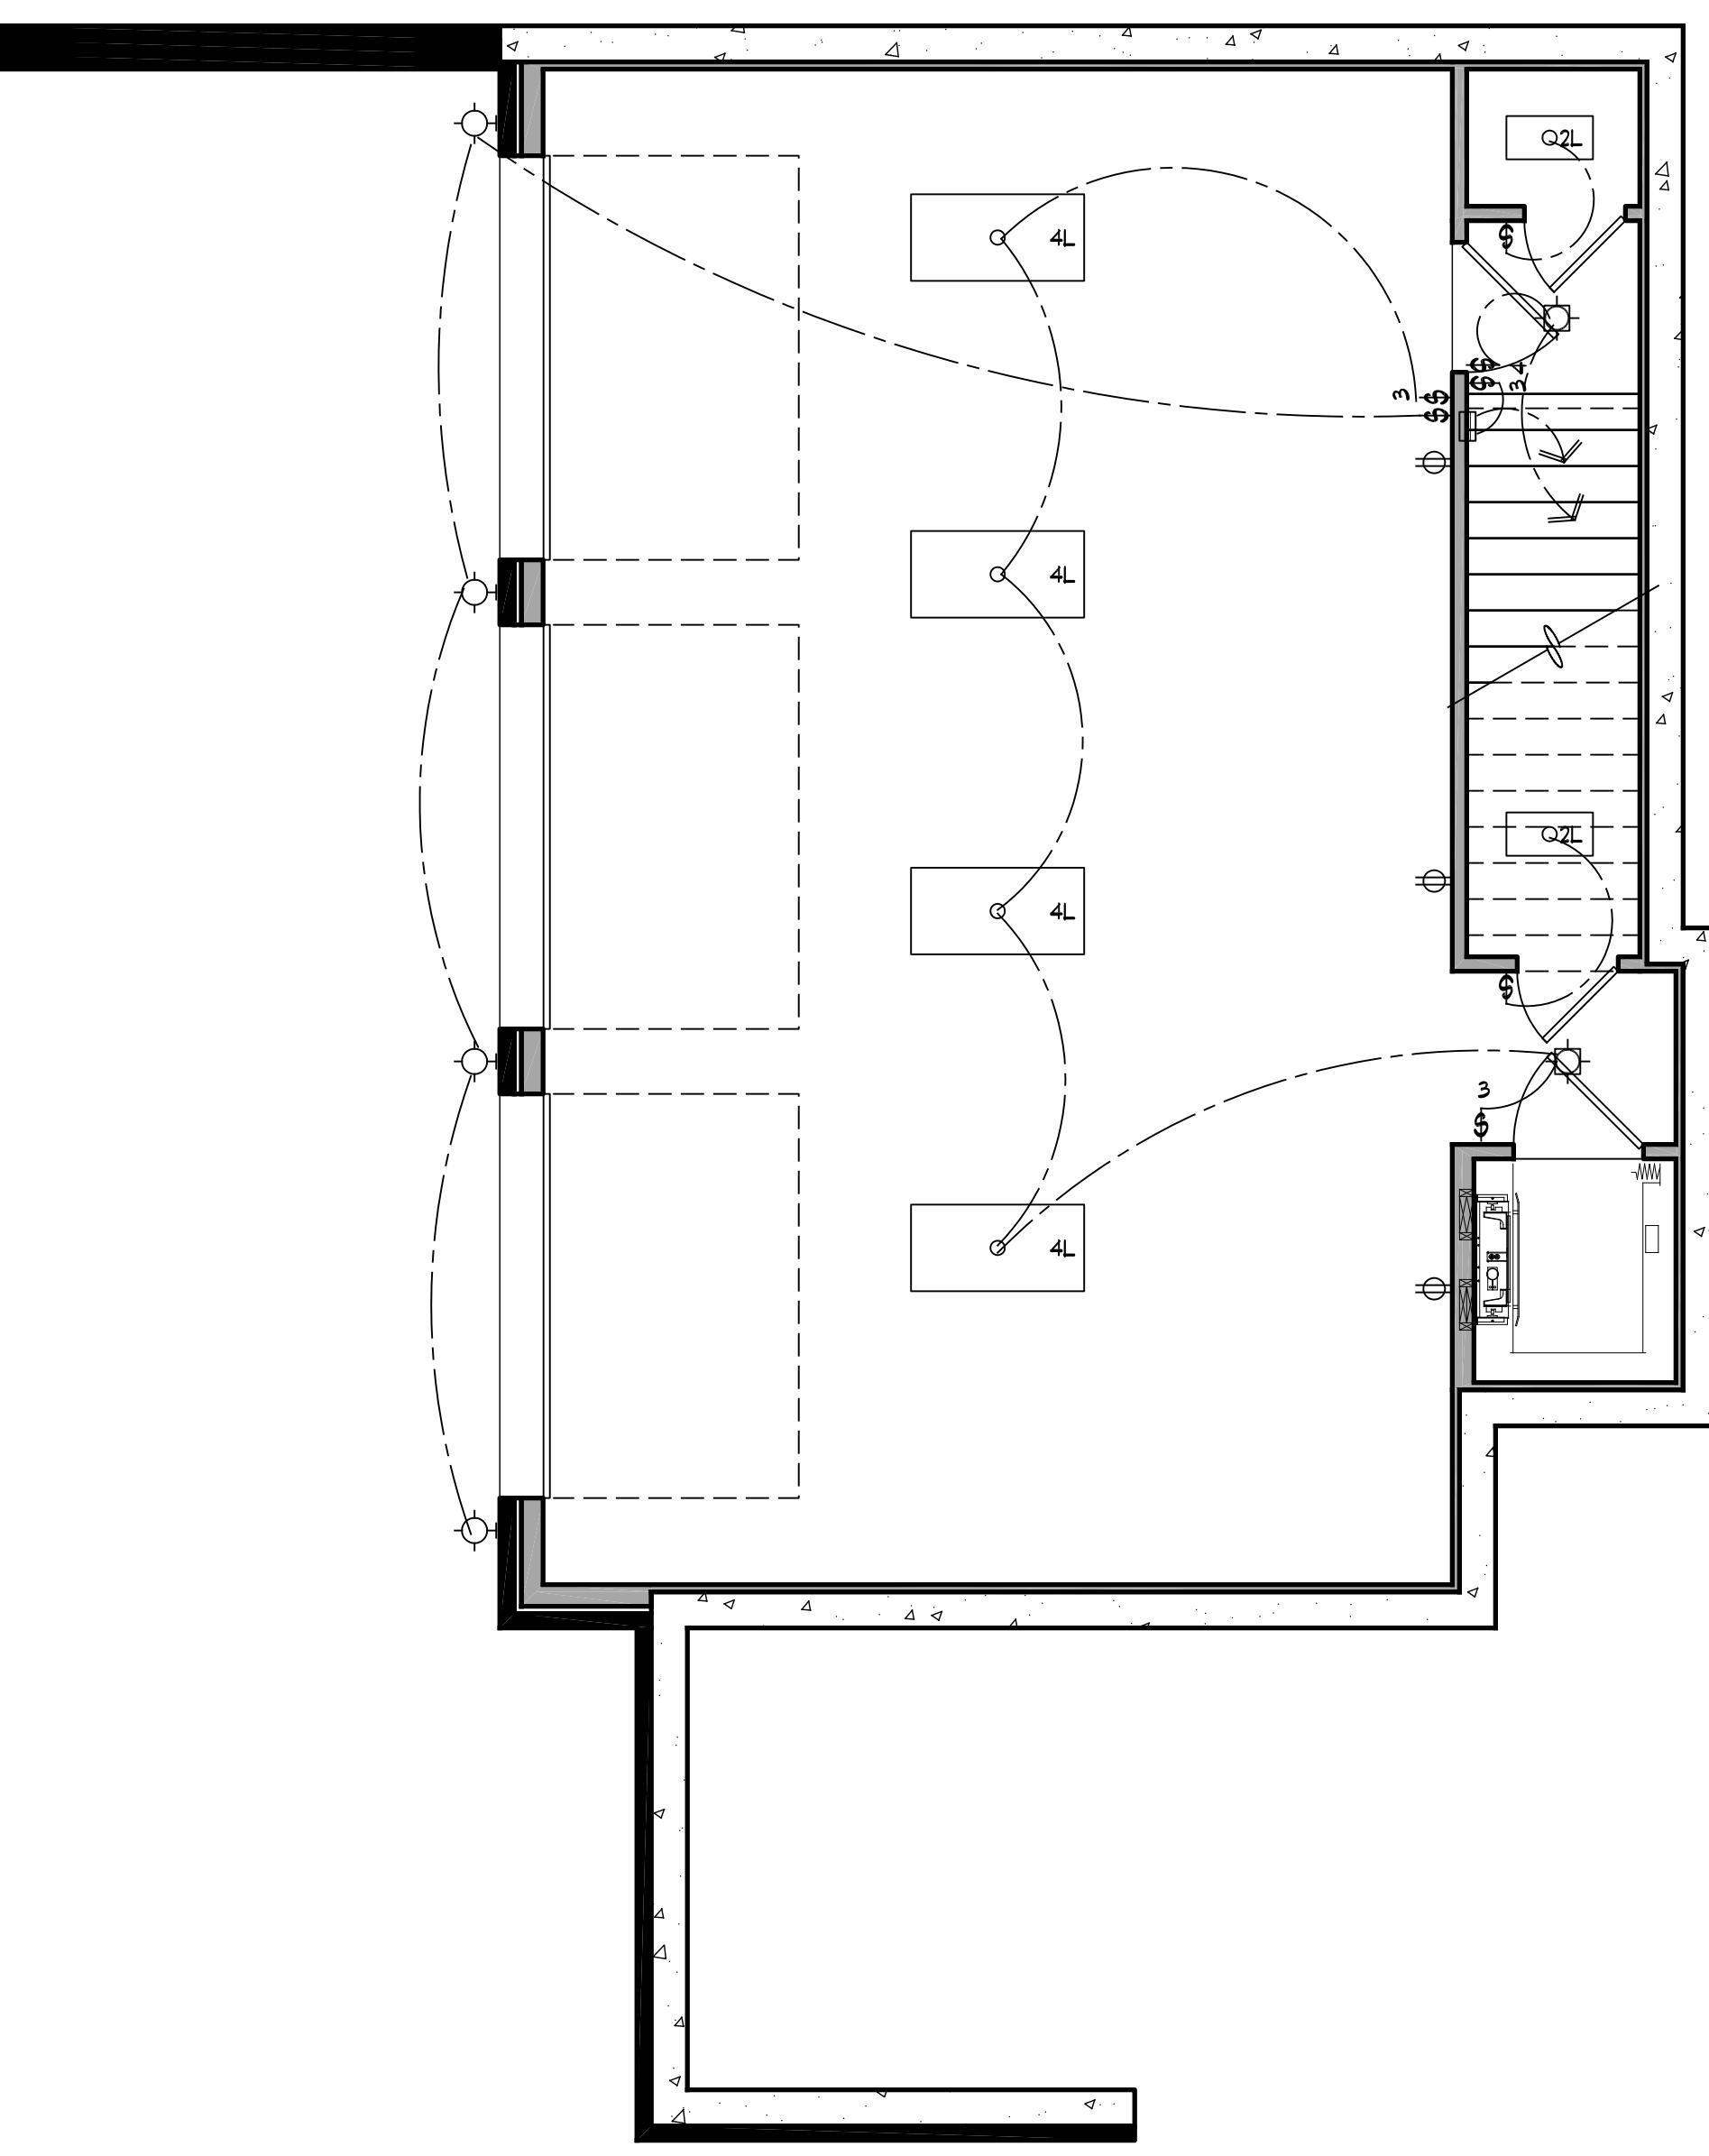

2 LOWER LEVEL ELECTRICAL PLAN

SCALE: 1/4"=1'-0"

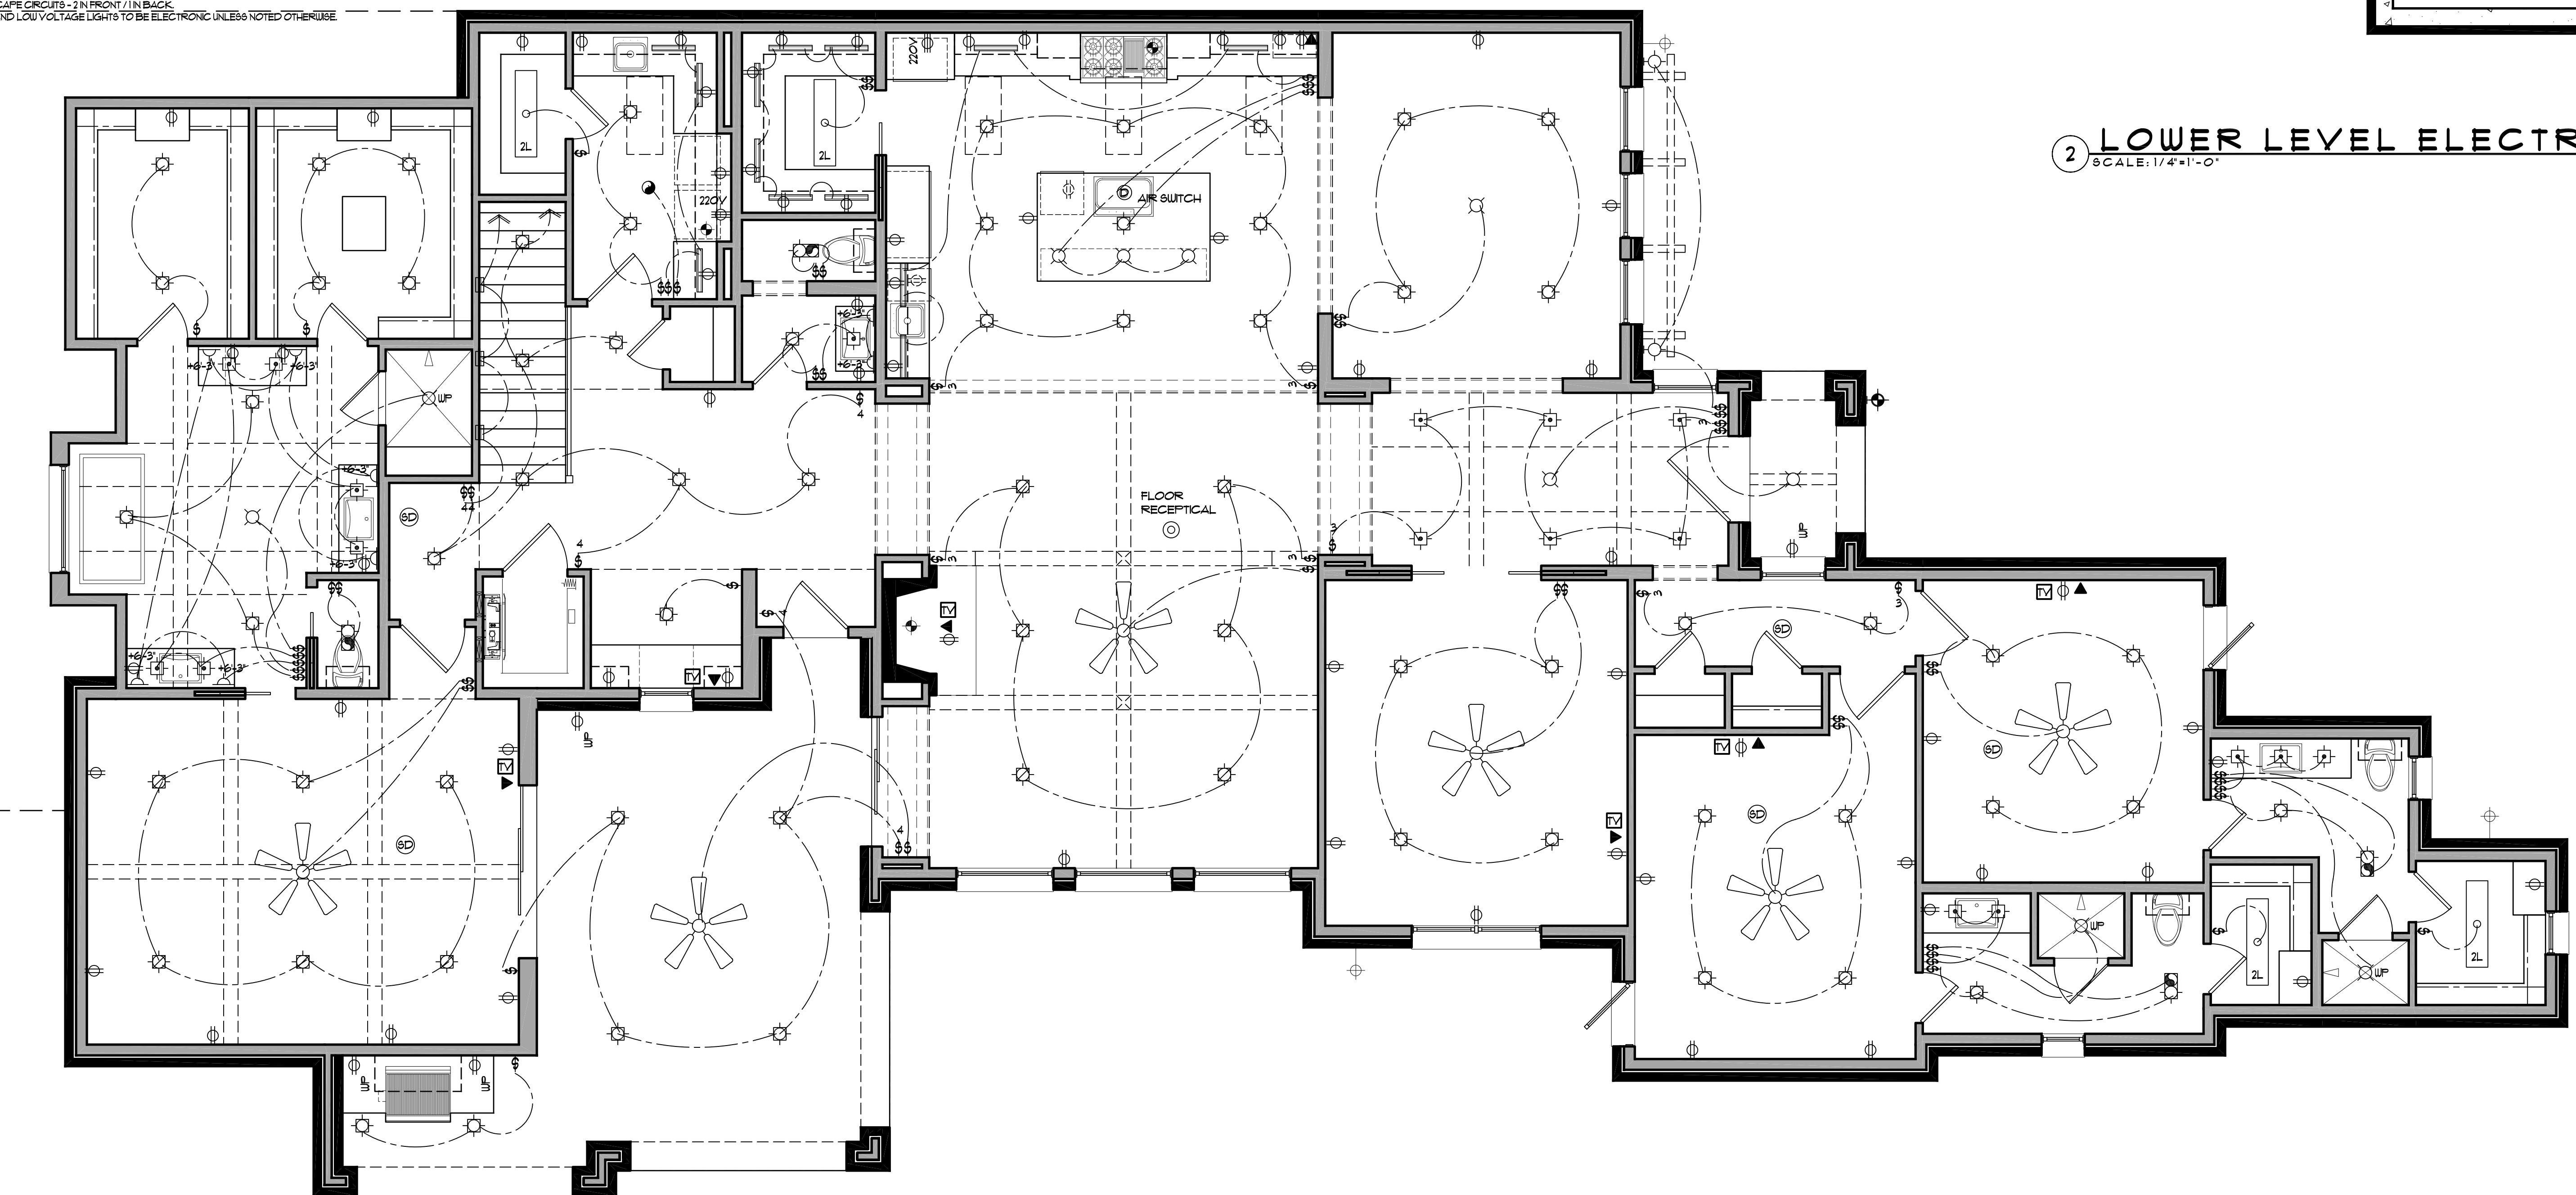


1
MAIN LEVEL ELECTRICAL PLAN

SCALE: 1/4"=1'-0"

ELECTRICAL FIXTURE SCHEDULE		
SYN	DESCRIPTION	SPECIFICATIONS
1	SINGLE POLE SWITCH	
2	3-WAY SWITCH	
3	4-WAY SWITCH	
4	DIMMER SWITCH	
5	LUTRON SWITCH	
6	RECESSED INCANDESCENT ROUND	DMPD6100CAT-SQUPAR38 STANDARD BLACK OR WHITE Baffle 6" REC CAN
7	4 LOW VOLT WITH ELBOW TRIM	DMPD444CAT-CHP448-SQUPAR48 ELBOW TRIM
8	RECESSED SPOT LIGHT, GLOBE TYPE	DMPD4400CAT-CHP448-SQUPAR30 6" RECESSED CAN GLOBE
9	RECESSED SLOPED CAN LIGHT	DMPD4008CAT-D930 BLACK Baffle-SQUPAR30 Lamp - 6" SLOPE CAN
10	RECESSED FLUORESCENT CAN LIGHT	DMPD8000CAT-CHP627H-SL529 FLUOR BULB - 6" REC. CAN W/ LENS FLUOR TUB 840R
11	4 RECESSED CAN LIGHT	DMPD44CAT-CHP448-SQUPAR40 - 4" RECESSED CAN LINE VOLTAGE
12	SURFACE MOUNTED CHANDELIER	CHANDELIER W/TH HOST
13	SURFACE MOUNTED LIGHT	
14	WEATHER PROOF LIGHT	
15	WALL MOUNTED INCANDESCENT	
16	2 X 4 FLUORESCENT LIGHT, 4 LIGHT	4 - 4 LAMP FLUORESCENT FIXTURES W/ URA/AROUND LENS-850 LAMPS
17	1 X 4 FLUORESCENT LIGHT, 1 LIGHT	1 - 4 LAMP FLUORESCENT FIXTURES W/ URA/AROUND LENS-850 LAMPS
18	1 X 2 FLUORESCENT LIGHT, 1 LIGHT	2 - 1 LAMP FLUORESCENT FIXTURES W/ URA/AROUND LENS
19	UNDER/CABINET FLUOR. LIGHT	UNDER / OVER CABINET FLUORESCENT FIXTURES
20	INCANDESCENT TRACK LIGHTING	
21	LOW VOLTAGE ART LIGHT	DMPD444CAT-CHP448-SQUPAR48 LOW VOLTAGE 4" RECESSED CANS - LV
22	WALL MOUNTED LOW VOLTAGE ART LIGHT	
23	WALL SCIONCE	
24	SINGLE FLOOD LIGHT	SINGLE FLOOD LIGHTS, SEALED TYPE FOR LOW MAINTENANCE-ADRA OR EQUAL
25	DOUBLE FLOOD LIGHTS	DOUBLE FLOOD LIGHTS, SEALED TYPE FOR LOW MAINTENANCE-ADRA OR EQUAL
26	EXHAUST FAN	BROAN GT80 EXHAUST FAN
27	EXHAUST FAN W/ LIGHT	
28	WALL MOUNTED JUNCTION BOX	
29	JUNCTION BOX	
30	CEILING FAN	
31	220 OUTLET	
32	220 OUTLET-BELOW / ABOVE CABINET	
33	10 OUTLET	
34	10 OUTLET-BELOW / ABOVE CABINET	
35	10 SWITCHED OUTLET	
36	SPECIAL PURPOSE OUTLET	
37	10 FLOOR OUTLET	TB 68P/68R-CST-BRS
38	TV OUTLET	
39	TELEPHONE OUTLET	
40	FLOOR TELEPHONE OUTLET	
41	LEATHER PROOF OUTLET	
42	CEILING OUTLET	
43	GROUND FAULT OUTLET	
44	INTERCO. SOUND SYSTEM	
45	SMOKE DETECTOR	
46	THERMOSTAT	
47	GARBAGE DISPOSAL	
48	CALL BUTTON	
49	FUSE BOX	
50	KIDS LIGHTING	
51	PLUG LIGHTING	WAC KIDS BK & SADAR BK
52	STEP LIGHTS	DESIGNERS EDGE L102


- DECORA STYLE PLUGS THROUGHOUT, LEVITON LEV320 OR EQUAL
- ALL LIGHTS TO BE 120V, 150W MAX. IN COLOR FOR CAN TRIM, PLUGS AND SWITCHES.
- ALL INCANDESCENT LAMPS TO BE 100W.
- ALL FLUORESCENT LAMPS TO BE 850.
- ALL FLUORESCENT FIXTURES TO HAVE ELECTRONIC BALLASTS WITH LESS THAN 10% HARMONIC DISTORTION.
- SLIDES TO BE 100W MAX. IN COLOR, INCANDESCENT, CYLINDRICAL EYEBALLS OR GLOBES UNLESS OTHERWISE NOTED FOR ART.
- ELECTRICAL PANELS & GROUNDED 200A.
- DEDICATED LANDSCAPE CIRCUITS - 2 IN FRONT / 1 IN BACK.
- ALL FLUORESCENT AND LOW VOLTAGE LIGHTS TO BE ELECTRONIC UNLESS NOTED OTHERWISE.

ENTRADA STANDARDS

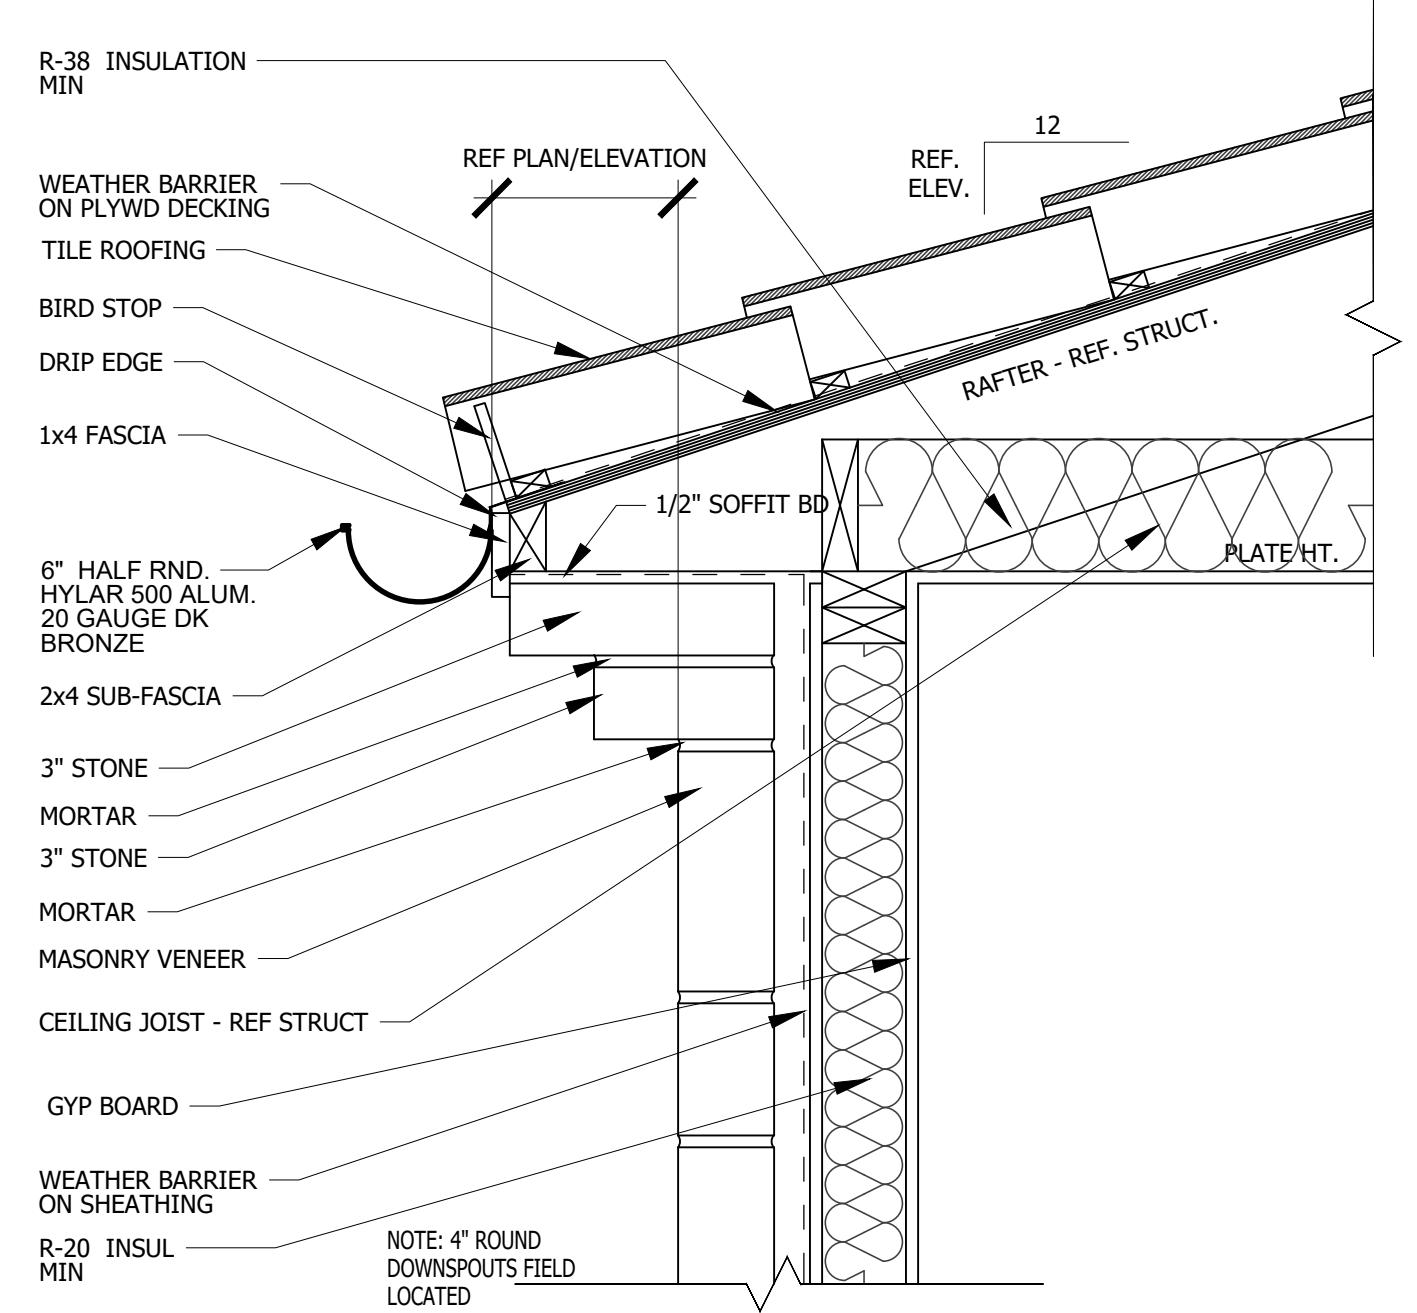


03 FASCIA DETAIL

SCALE: 1 1/2" = 1'-0"

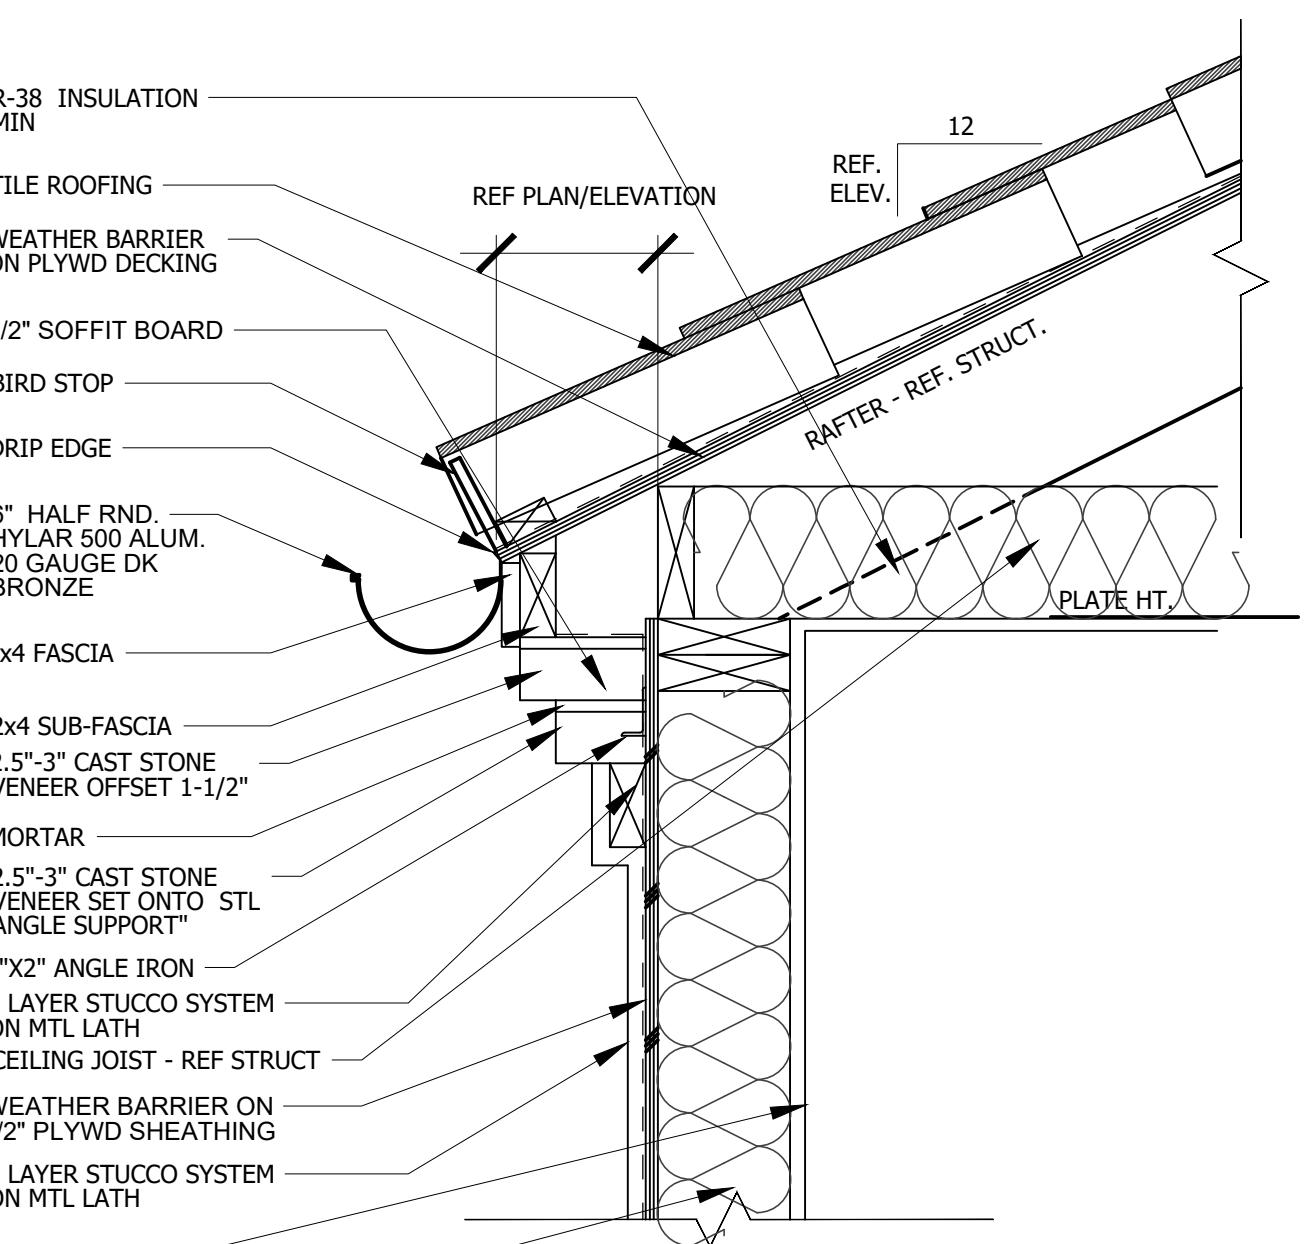


05 FASCIA DETAIL

SCALE: 1 1/2" = 1'-0"

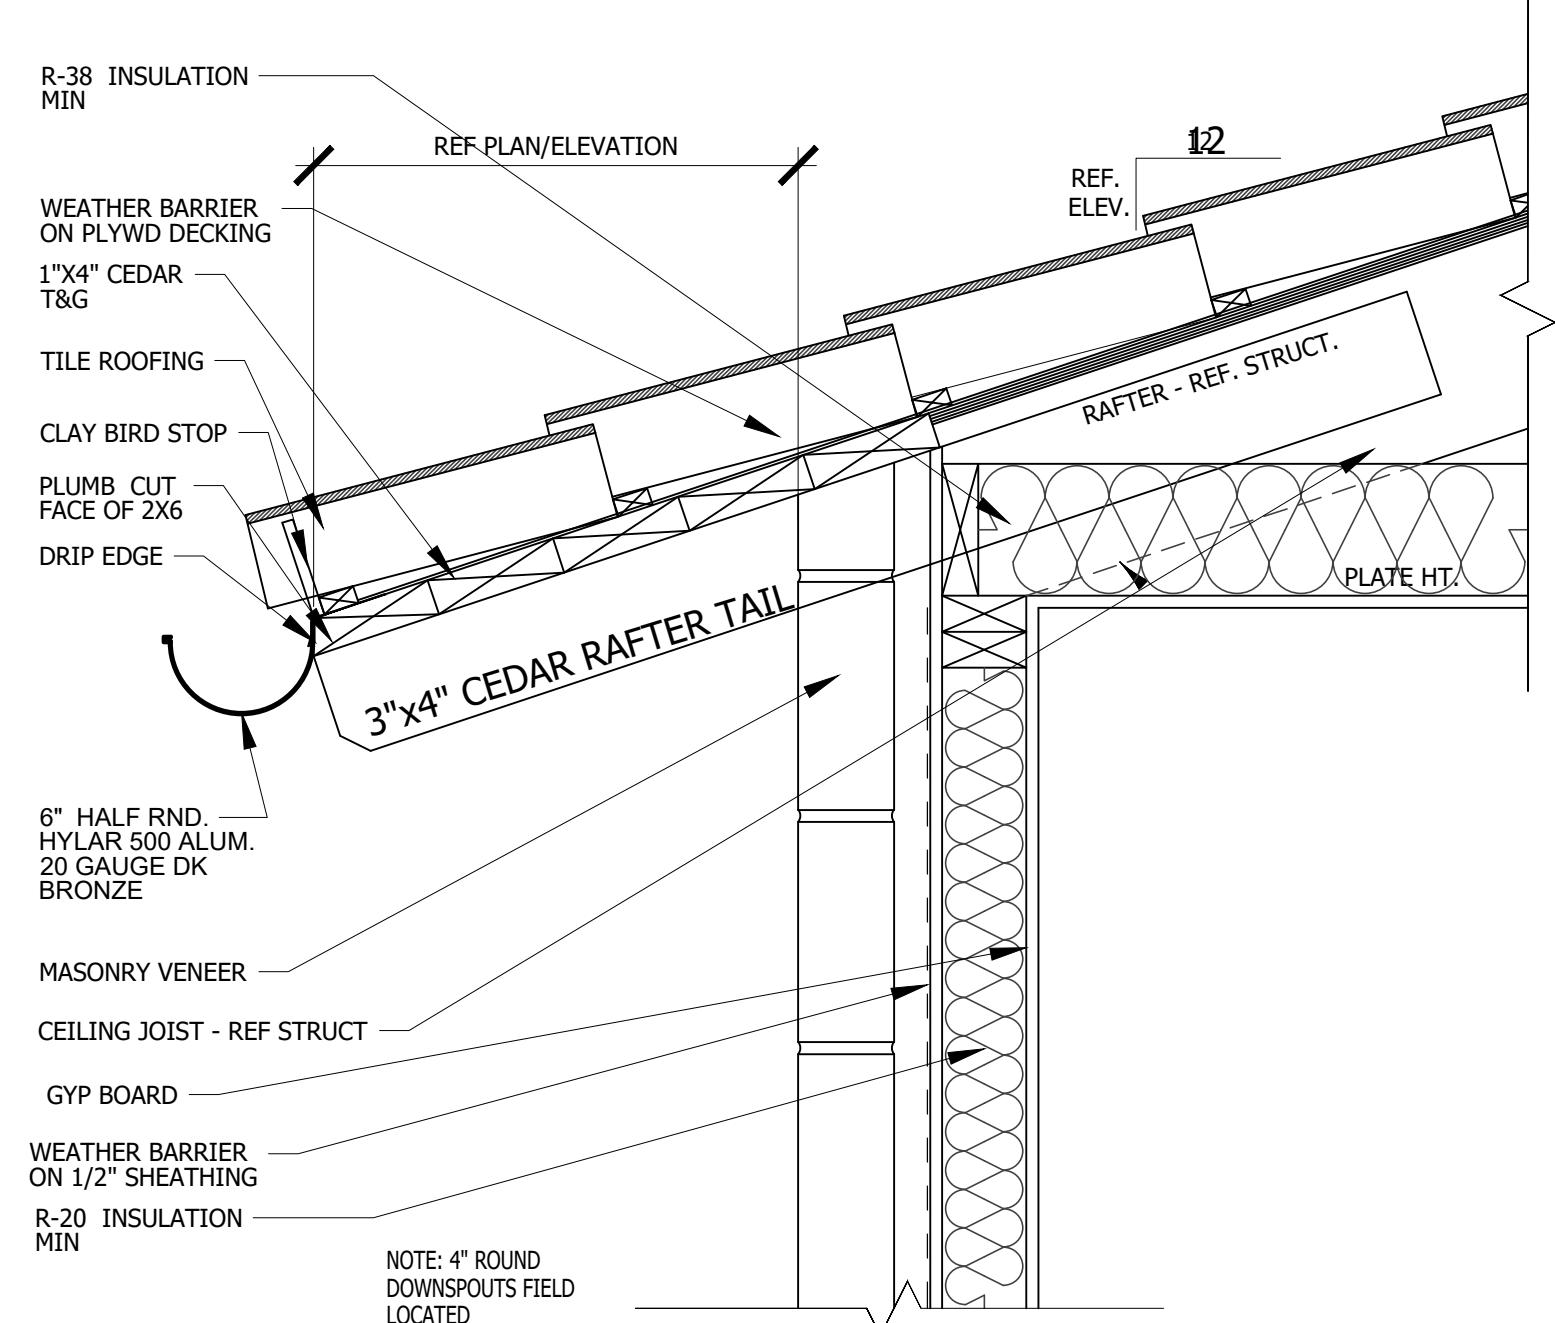


02 FASCIA DETAIL

SCALE: 1 1/2" = 1'-0"

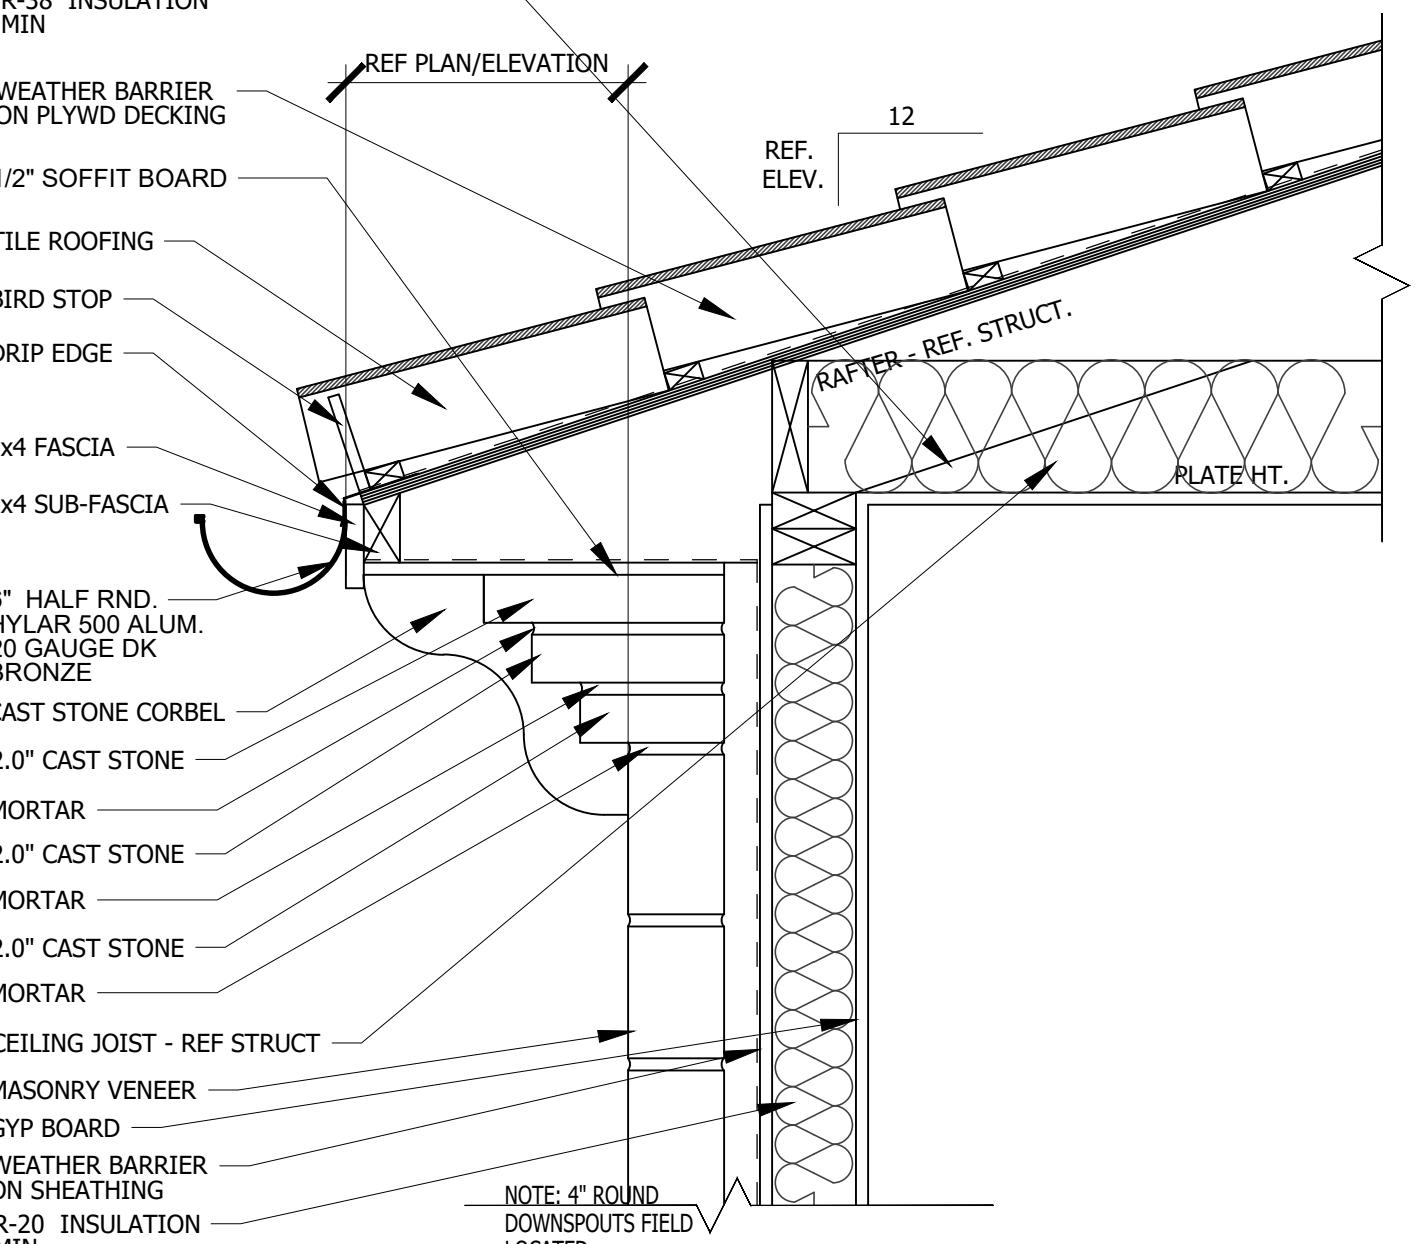

04 FASCIA DETAIL

SCALE: 1 1/2" = 1'-0"

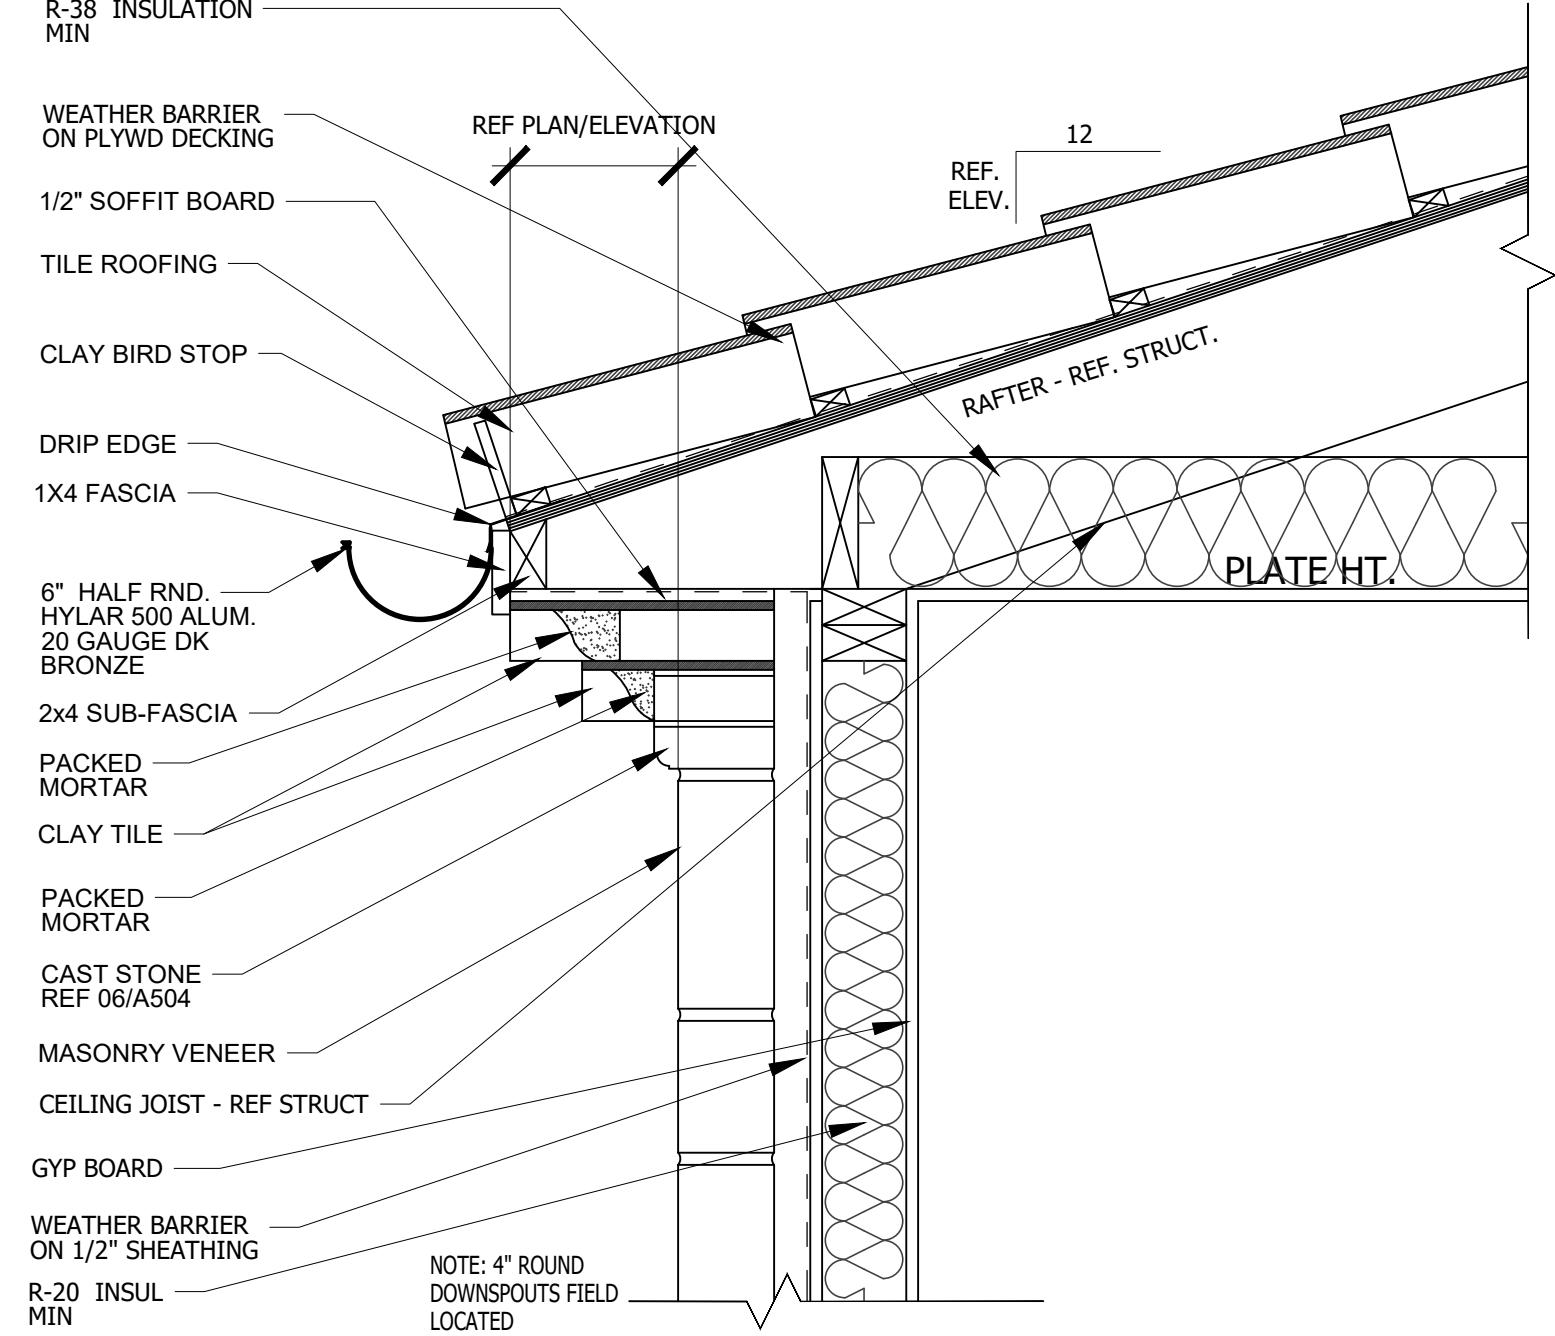

01 FASCIA DETAIL

SCALE: 1 1/2" = 1'-0"


ROOF DETAILS

A500

REFER TO **ENTRADA DESIGN GUIDELINES** FOR FUTHER DETAILED INFORMATION REGARDING THESE PLANS

ENTRADA STANDARDS


TOWN OF WESTLAKE TARRANT COUNTY, TEXAS

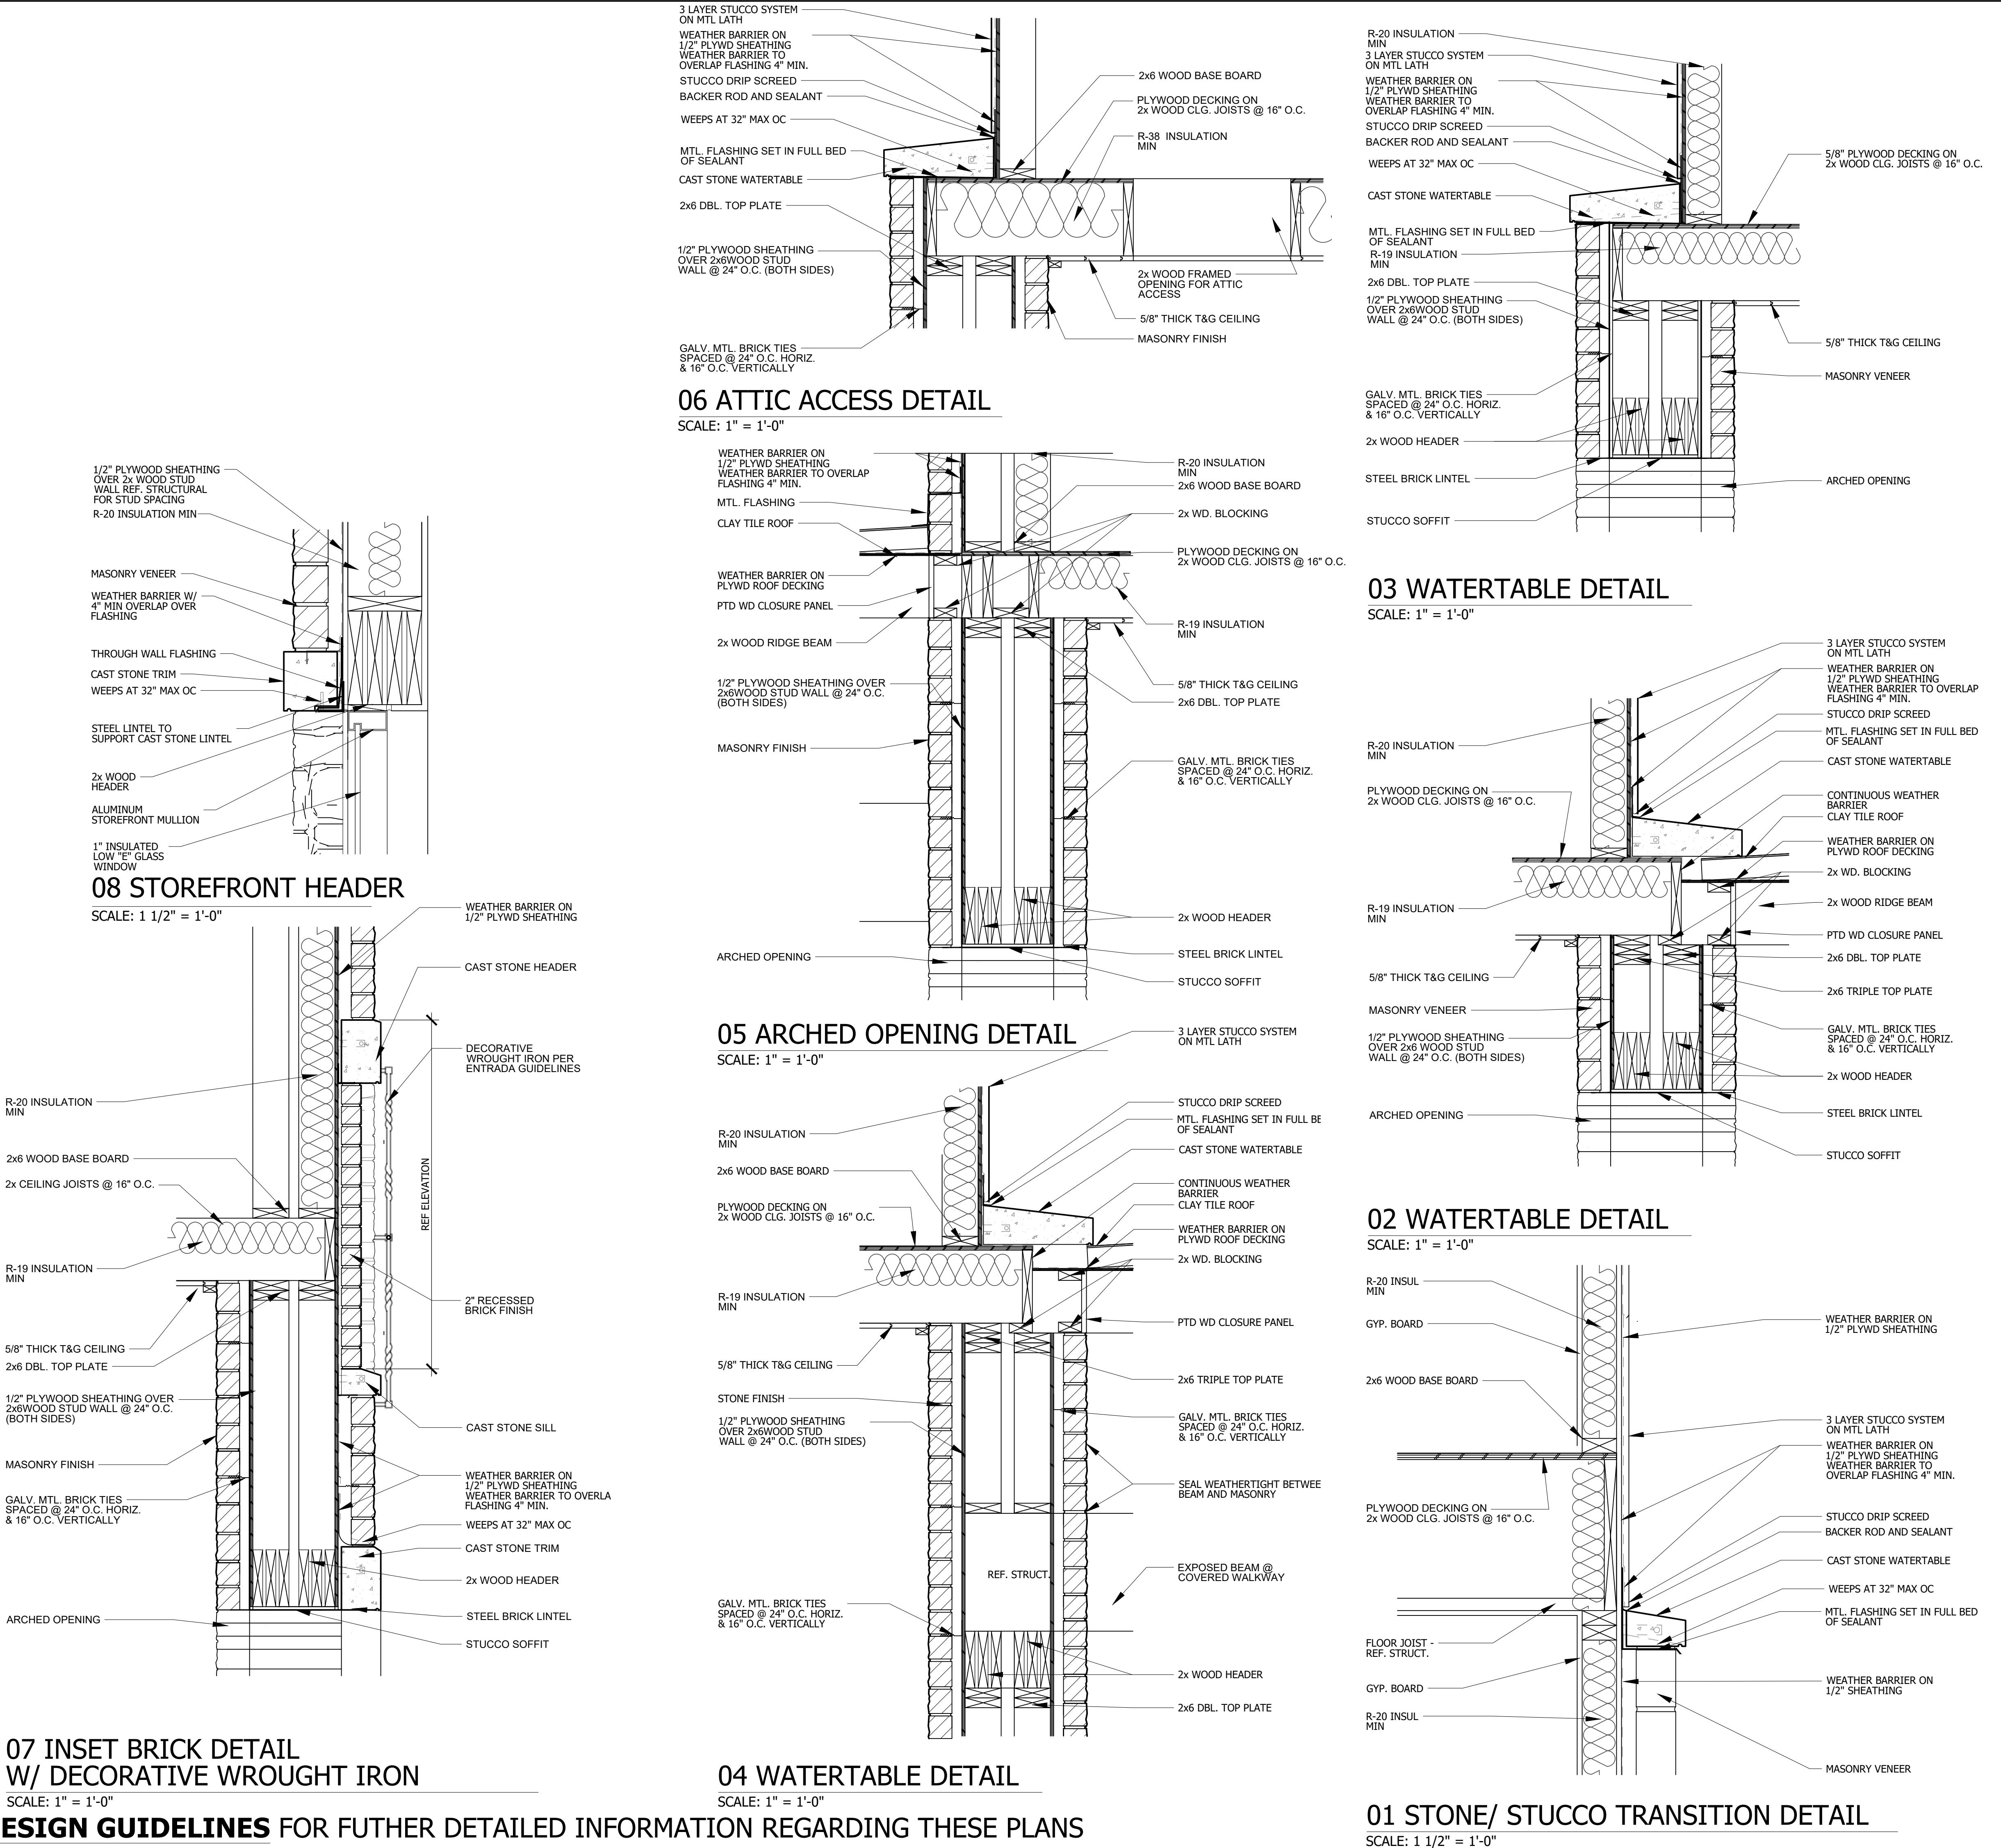

REFER TO **ENTRADA DESIGN GUIDELINES** FOR FUTHER DETAILED INFORMATION REGARDING THESE PLANS

EN RADA STANDARDS

TOWN OF WESTLAKE TARRANT COUNTY, TEXAS

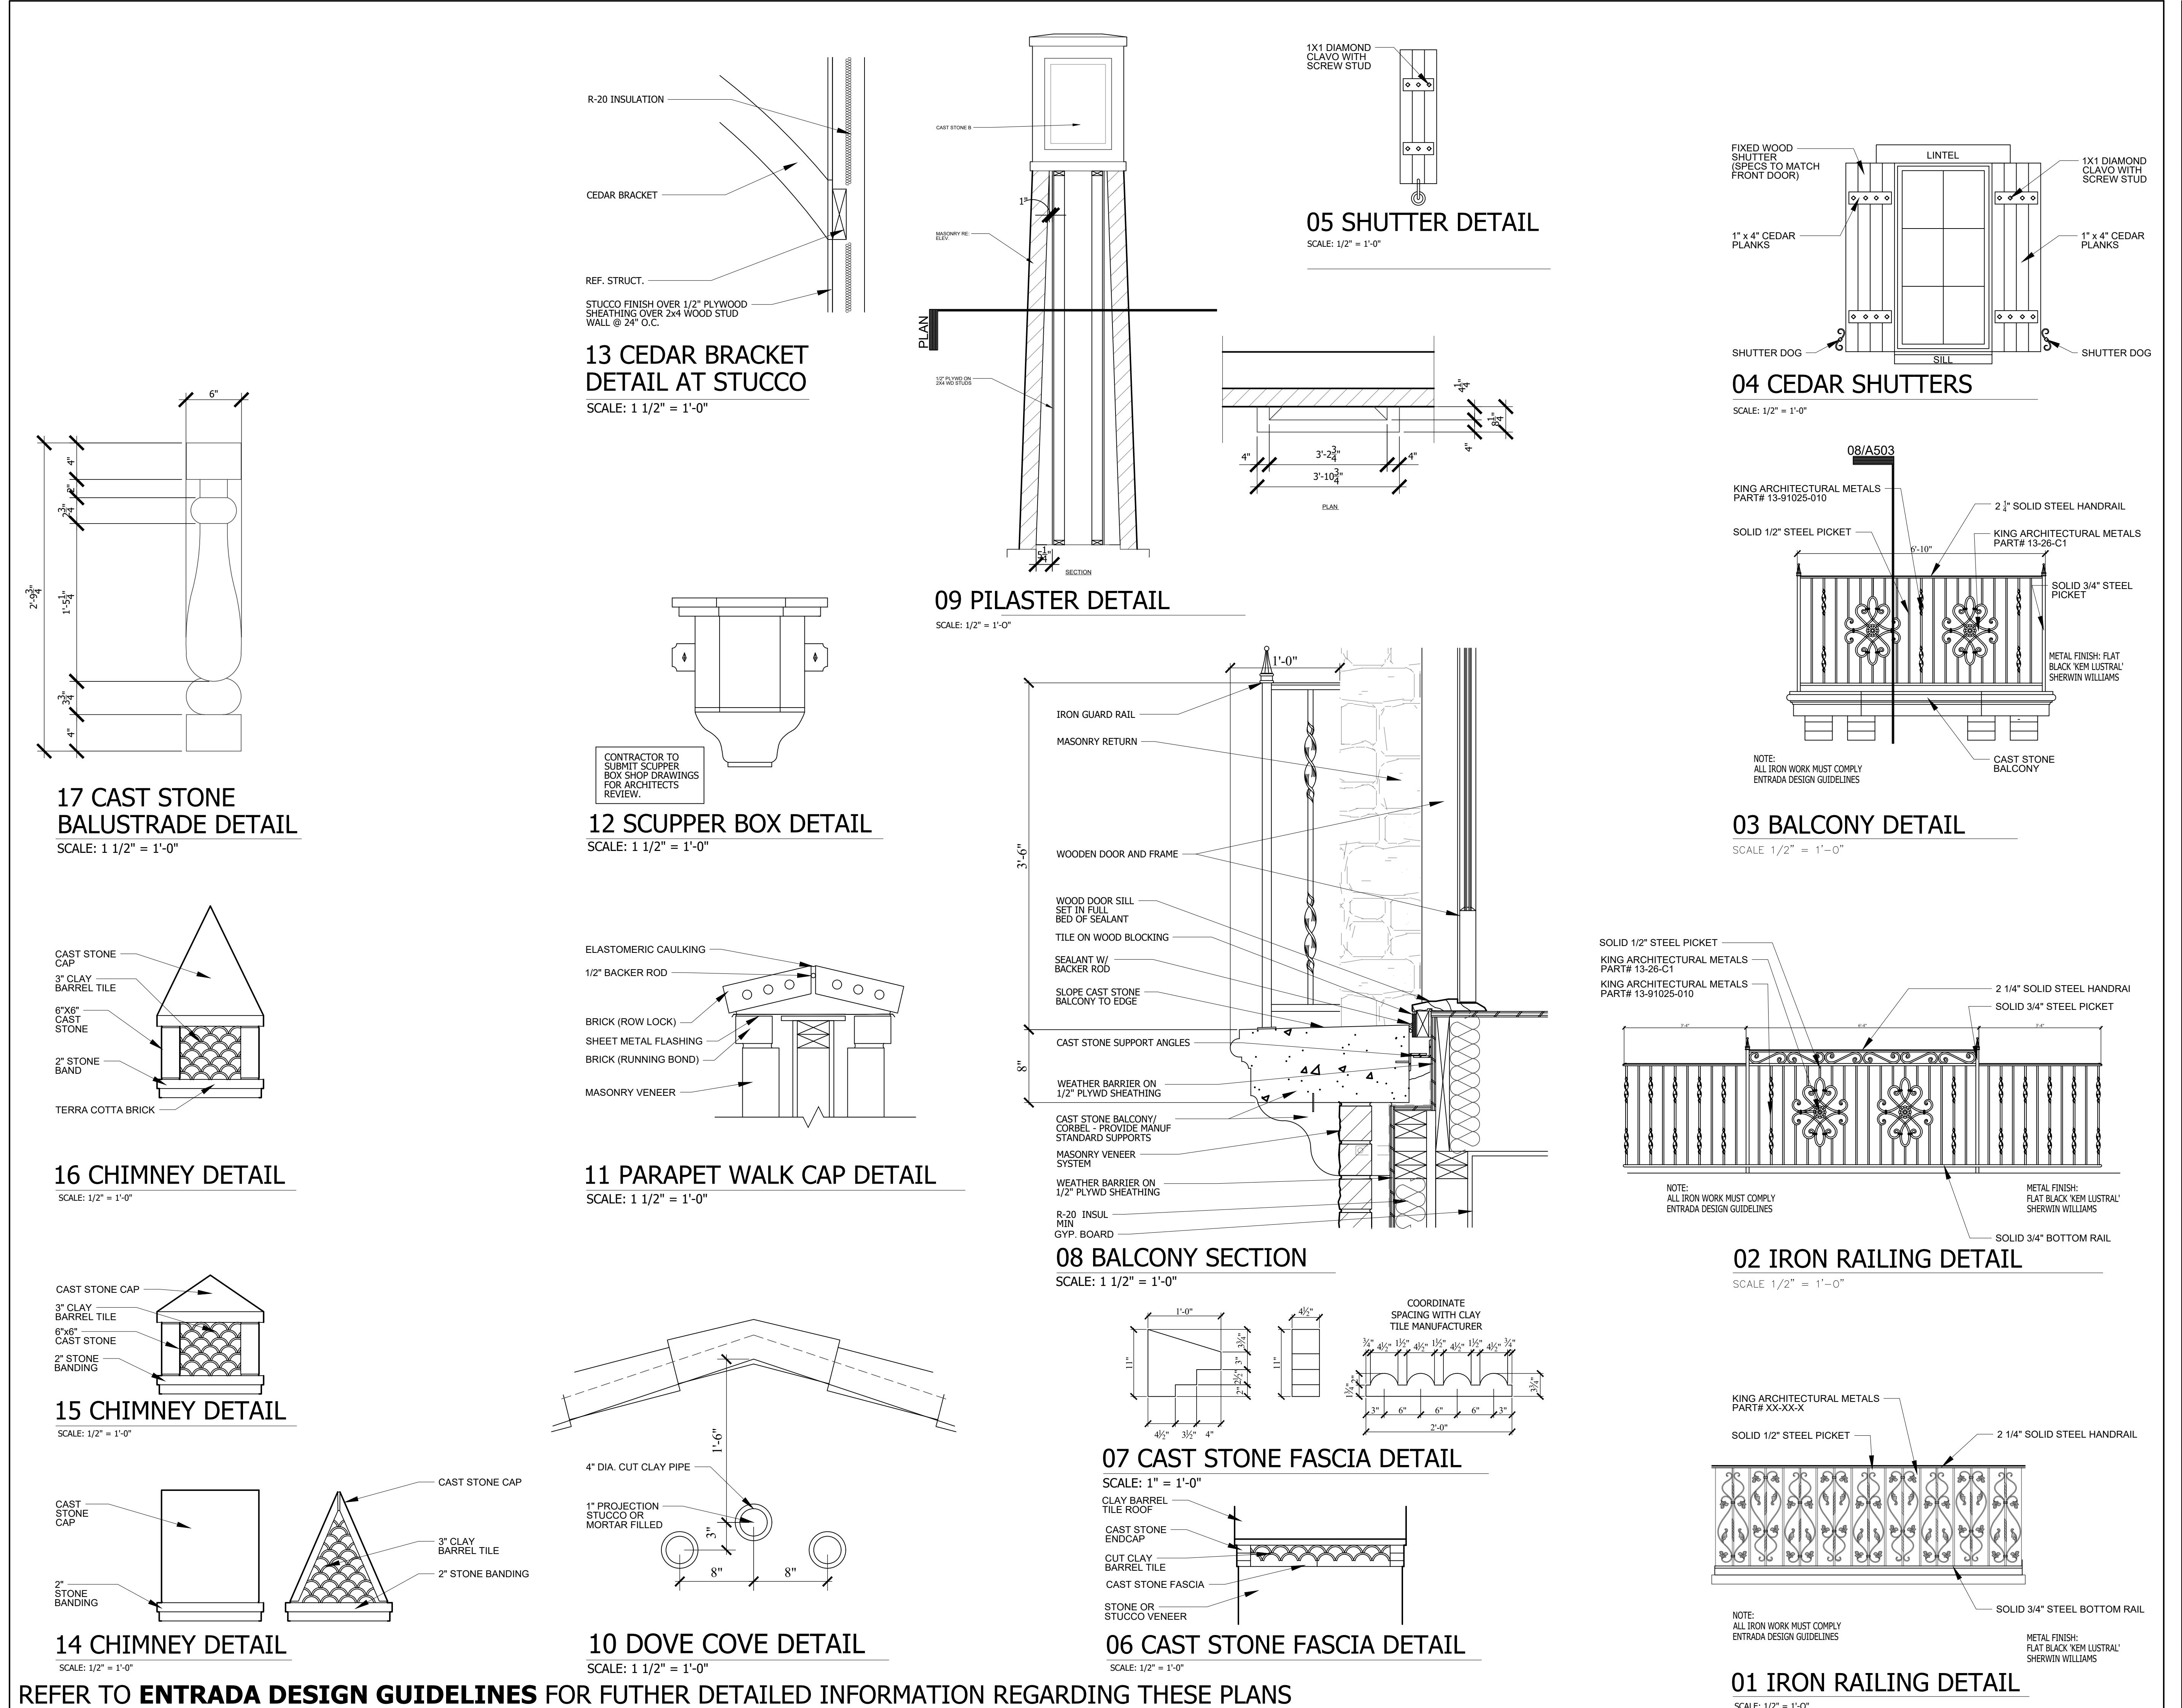


REFER TO **ENTRADA DESIGN GUIDELINES** FOR FUTHER DETAILED INFORMATION REGARDING THESE PLANS

A503

ENTRADA STANDARDS

TOWN OF WESTLAKE TARRANT COUNTY, TEXAS

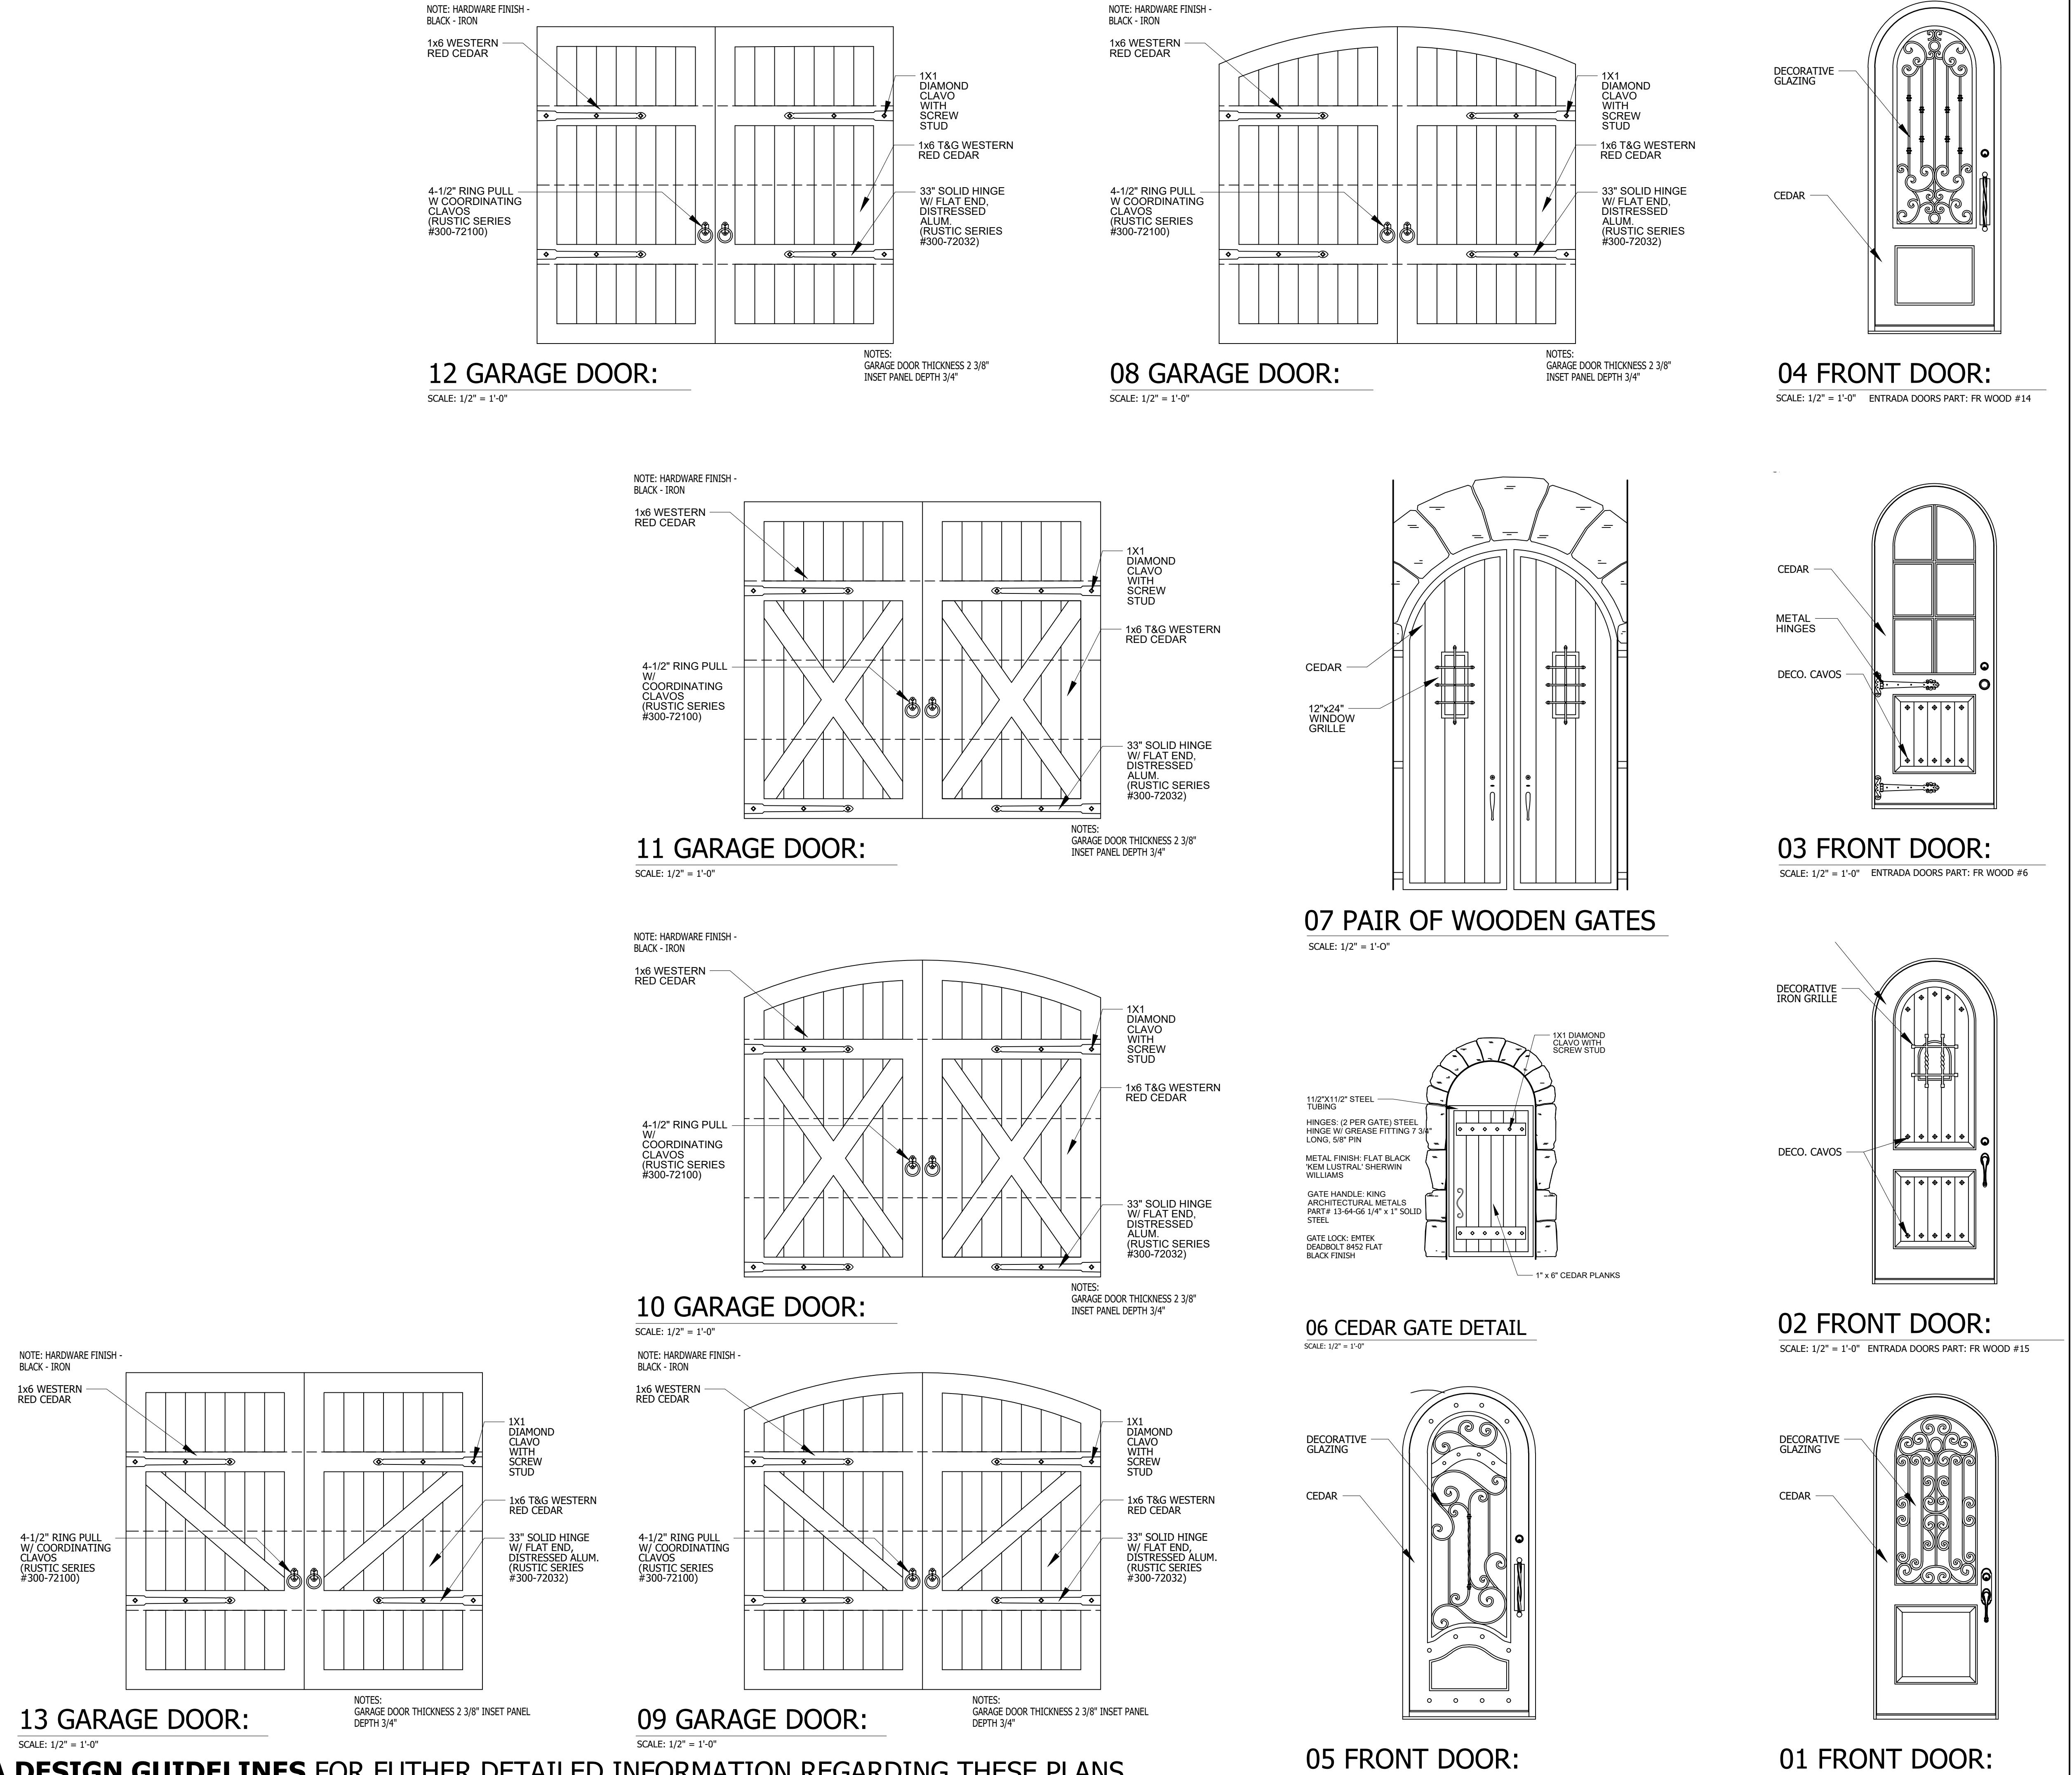

REFER TO **ENTRADA DESIGN GUIDELINES** FOR FUTHER DETAILED INFORMATION REGARDING THESE PLANS