



# PROPOSED LOT SETBACK DETAIL EXHIBIT A

AT STANDARD STREET SECTION SCALE 1"=30'

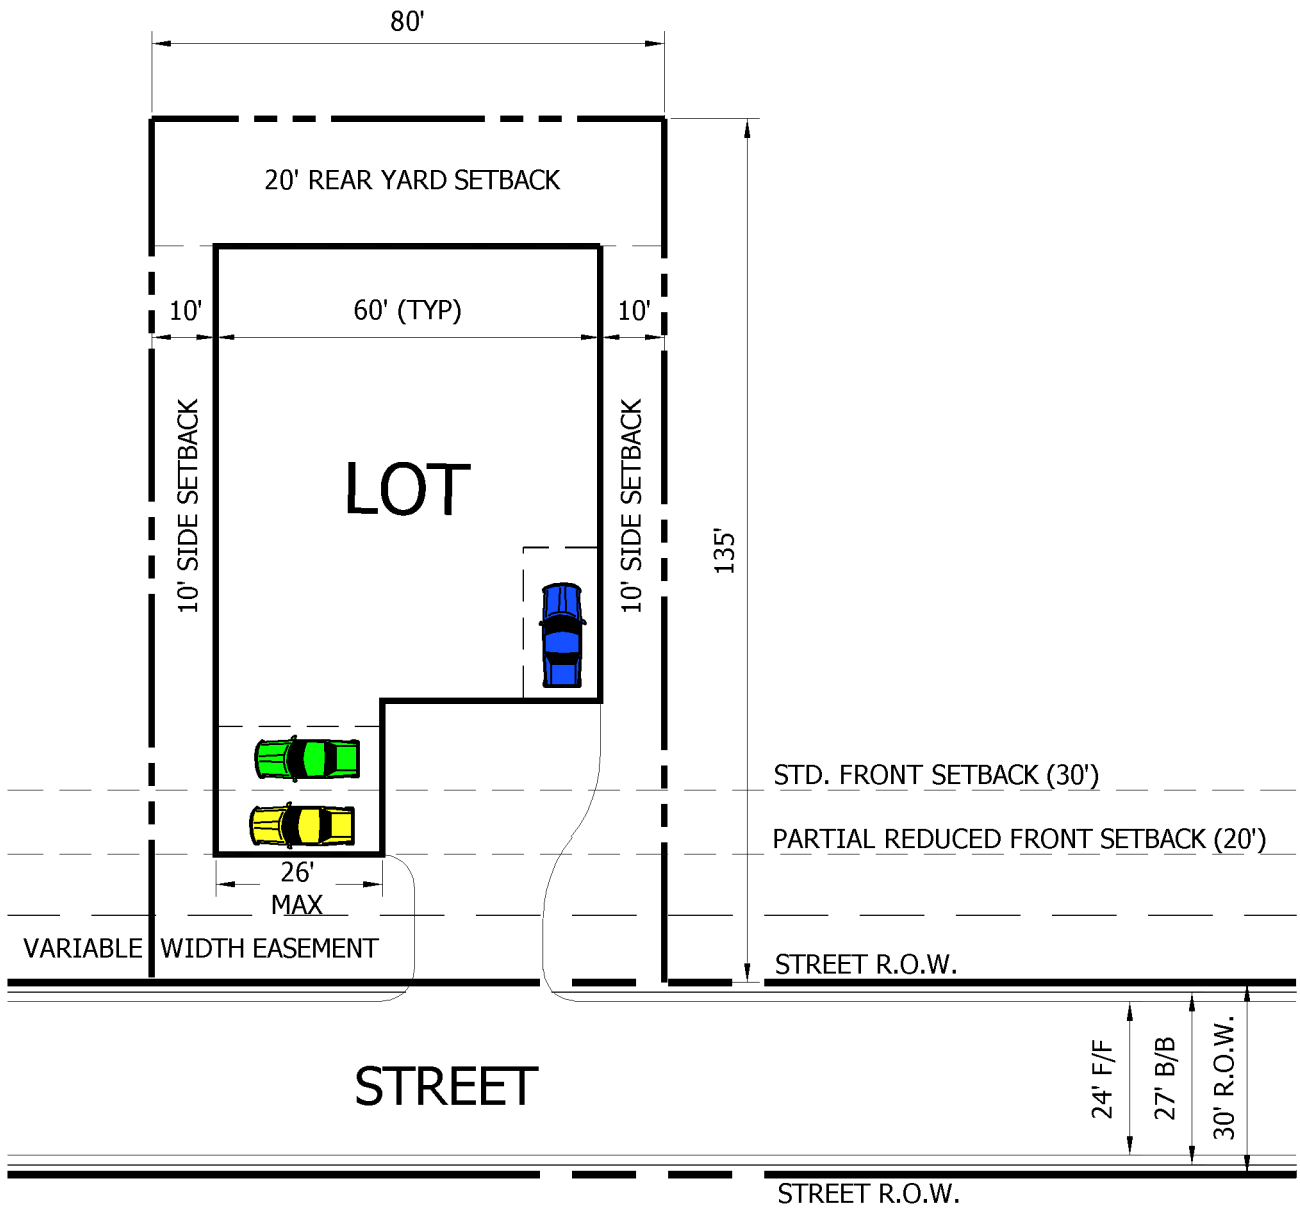

# PROPOSED LOT SETBACK DETAIL EXHIBIT B

AT STANDARD STREET SECTION SCALE 1"=30'

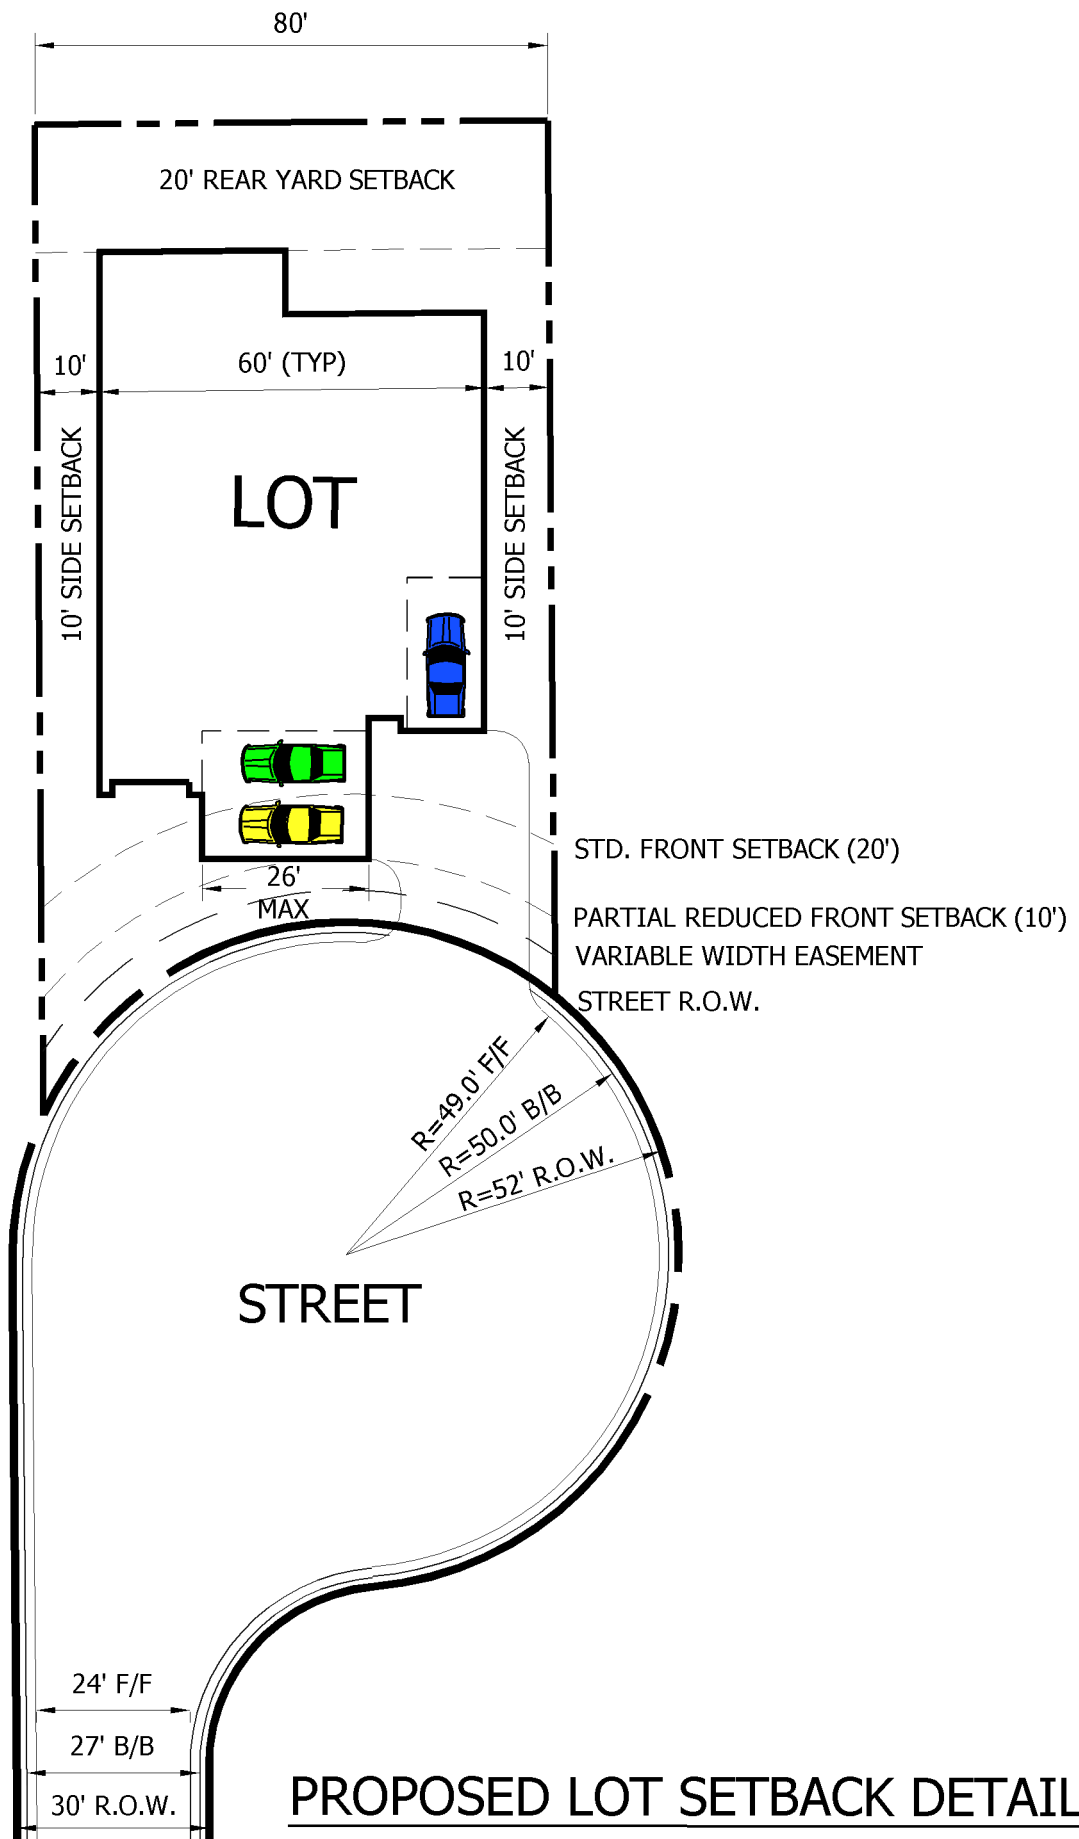

**PROPOSED LOT SETBACK DETAIL**  
**EXHIBIT C**

AT CUL-DE-SAC SCALE 1"=30'